


P1
D1

PROPOSED BASEMENT PLAN
Scale 1:100

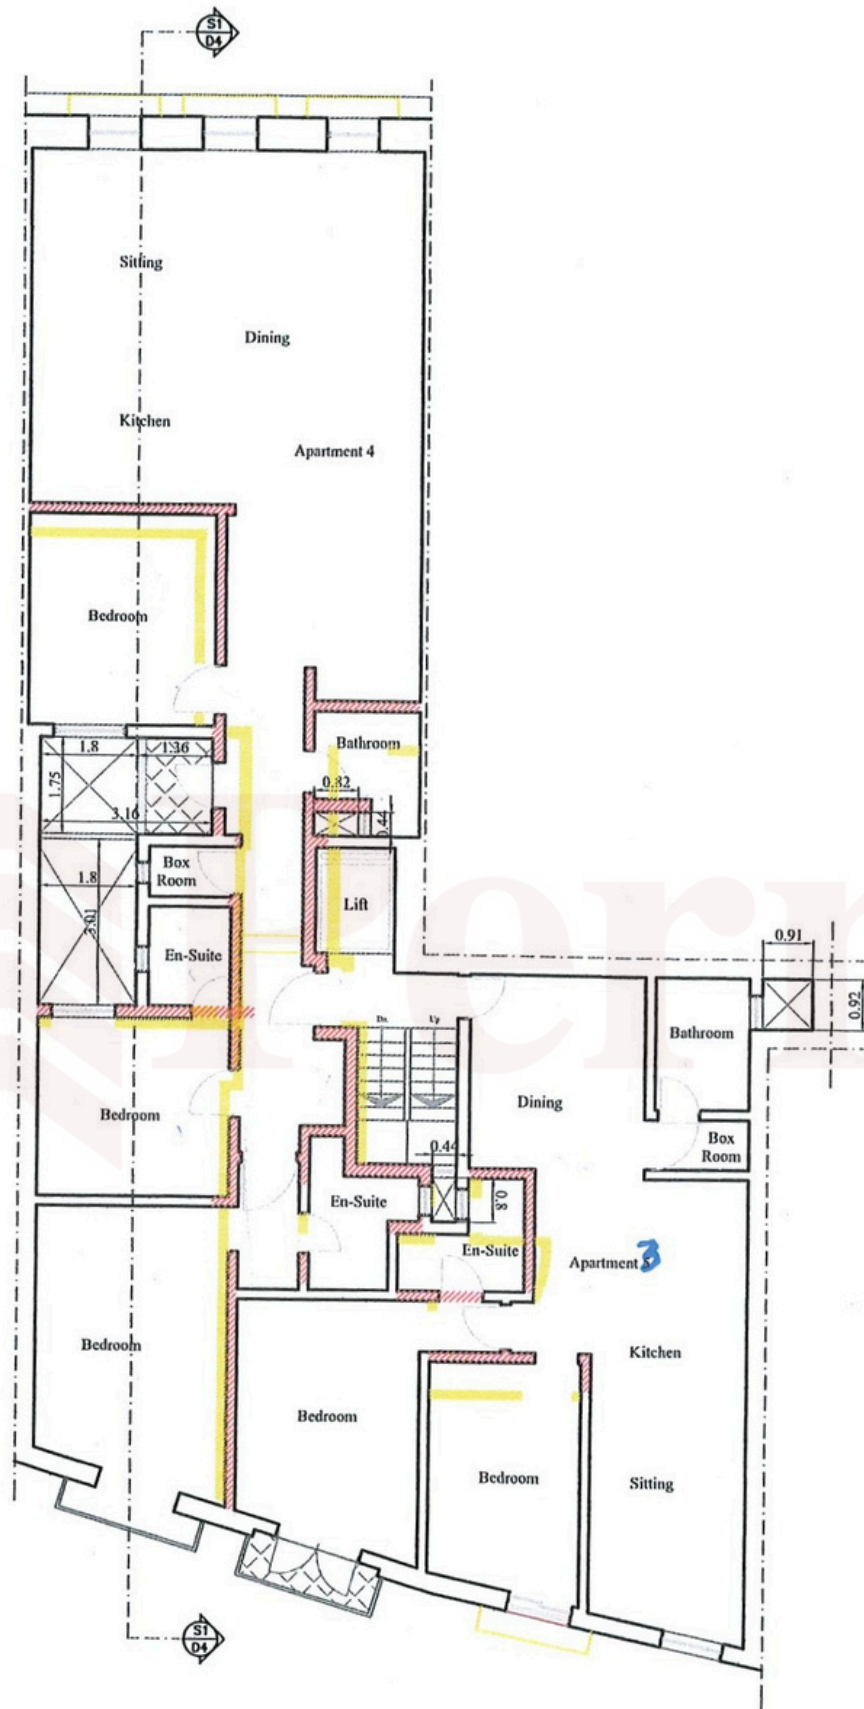

P4
D2
 PROPOSED SECOND FLOOR PLAN
 Scale 1:100