




Basement
Scale 1:100

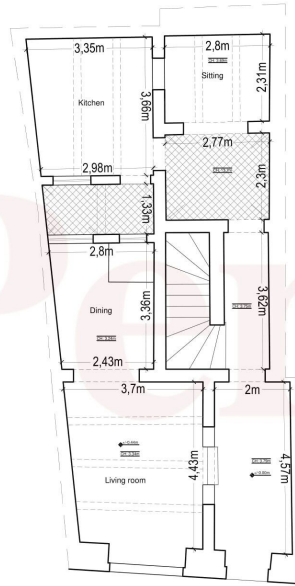


Ground Floor
Scale 1:100

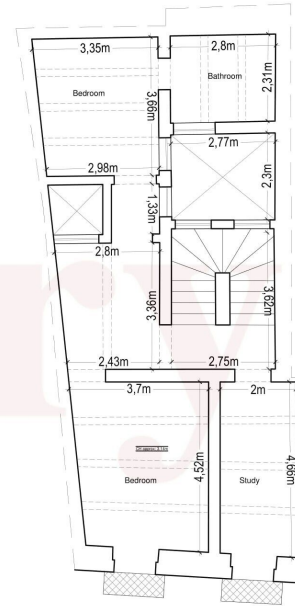

First Floor
Scale 1:100

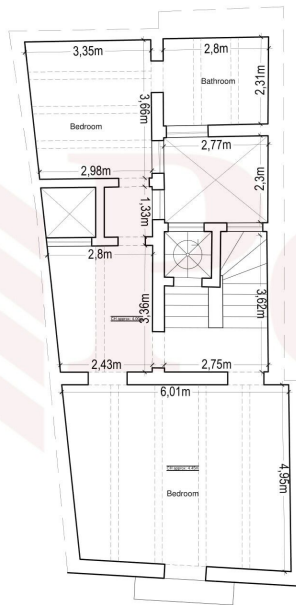

Second Floor
Scale 1:100

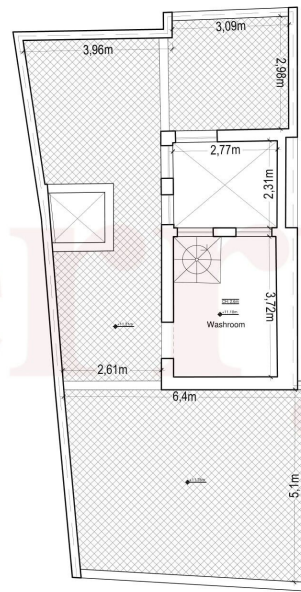

Roof Plan
Scale 1:100

PROJECT TITLE
Survey of existing terraced house

SHEET TITLE
Existing Plans

SCALE: 1:100(A2)