




Floor Plan - Furniture Layout Alternative 1

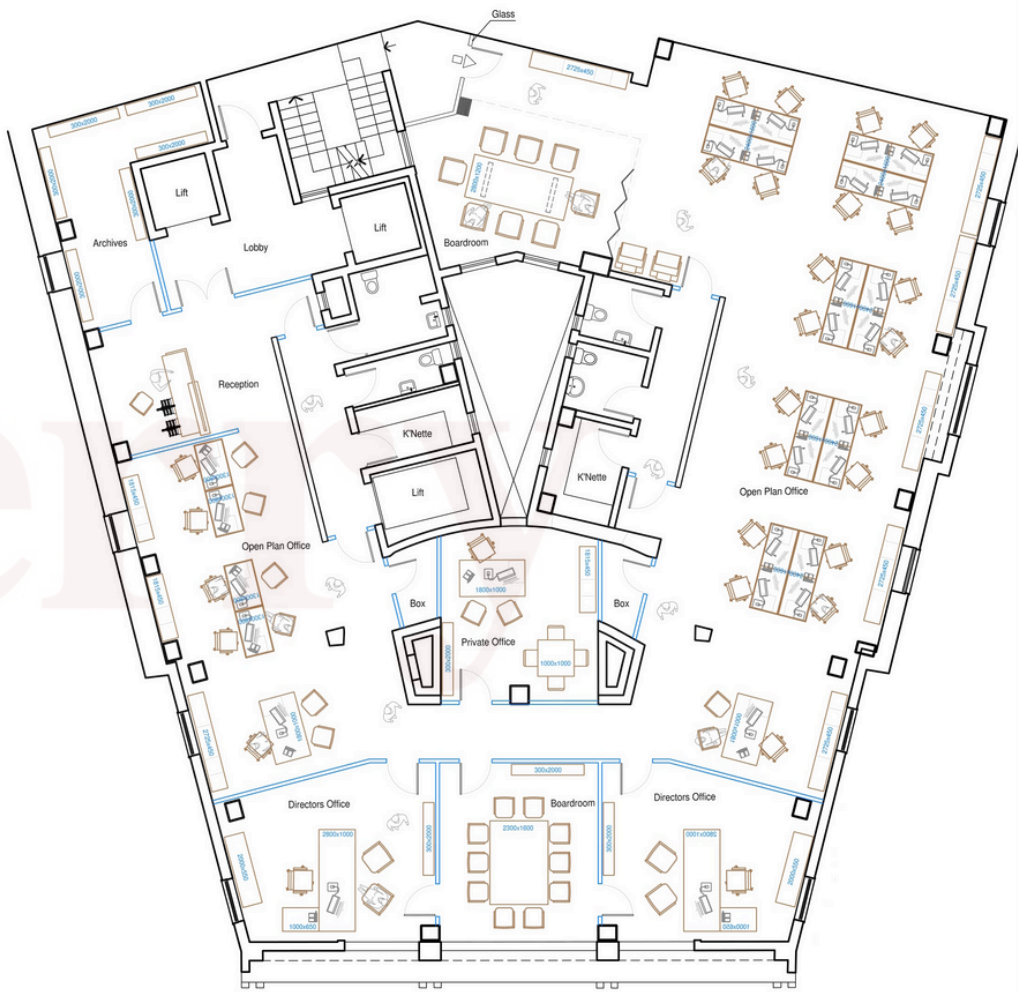

Floor Plan - Furniture Layout Alternative 2

 

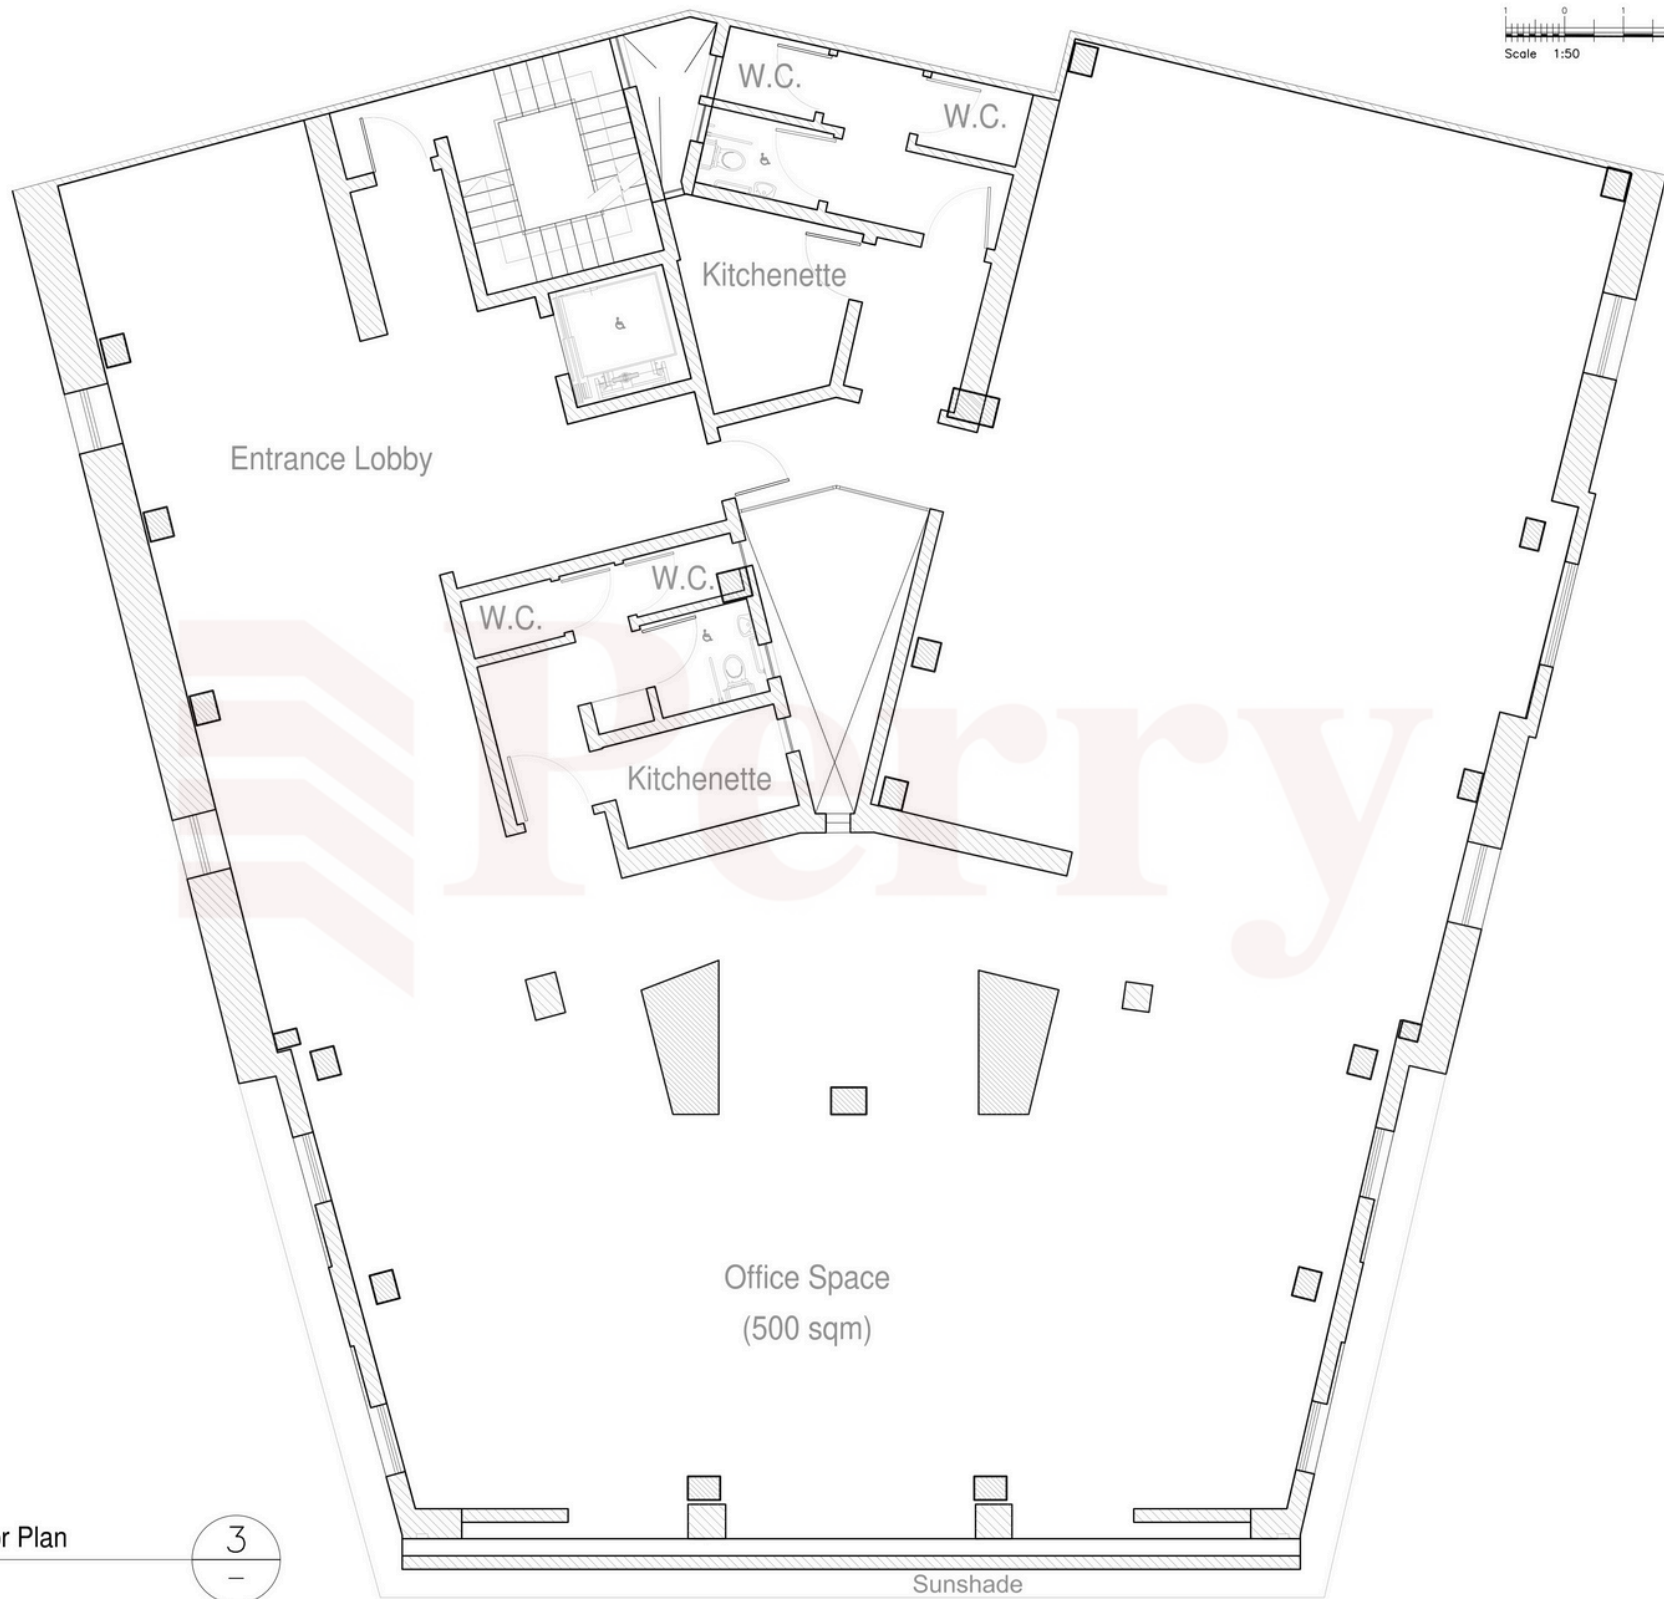

Second/Third Floor Plan
Scale 1:50

3
-