


Existing fourth floor plan  
scale 1:100

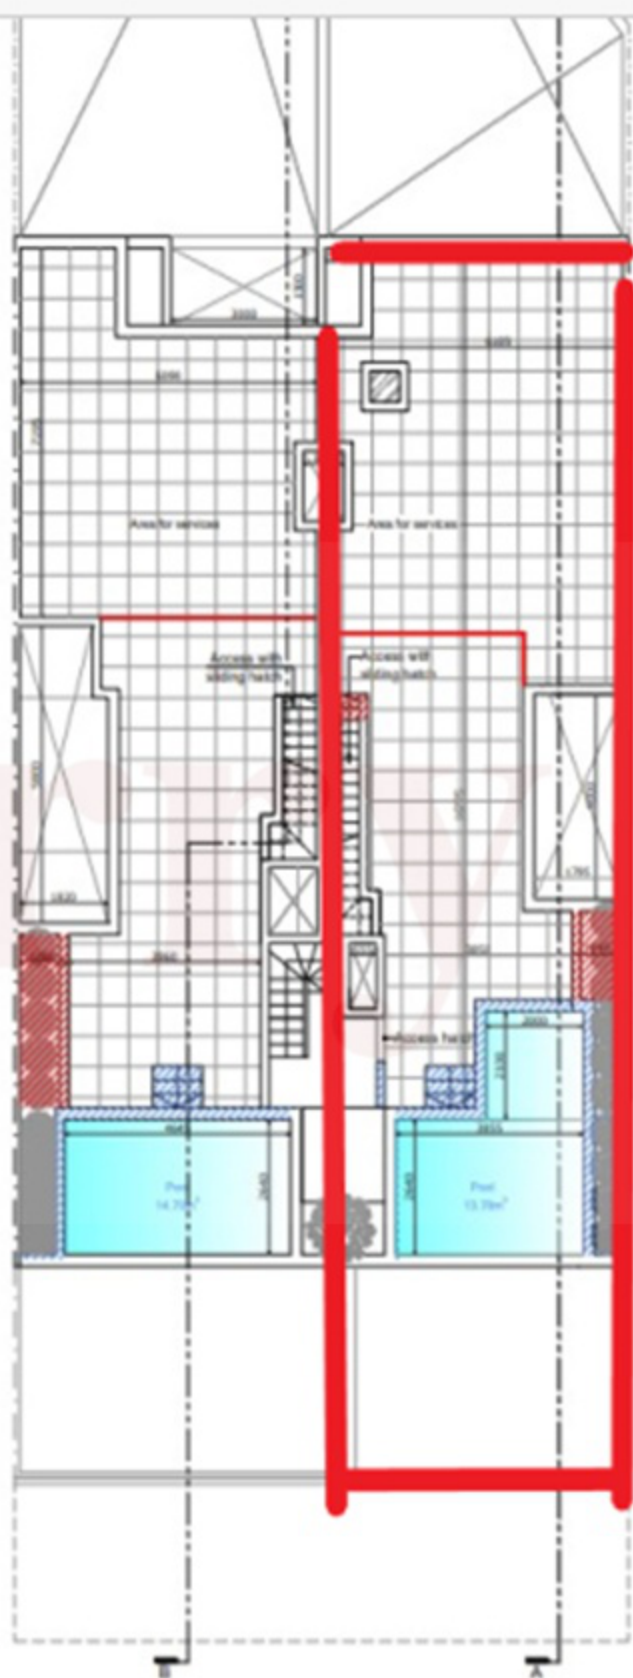

Existing/Proposed Roof Plan  
scale 1:100