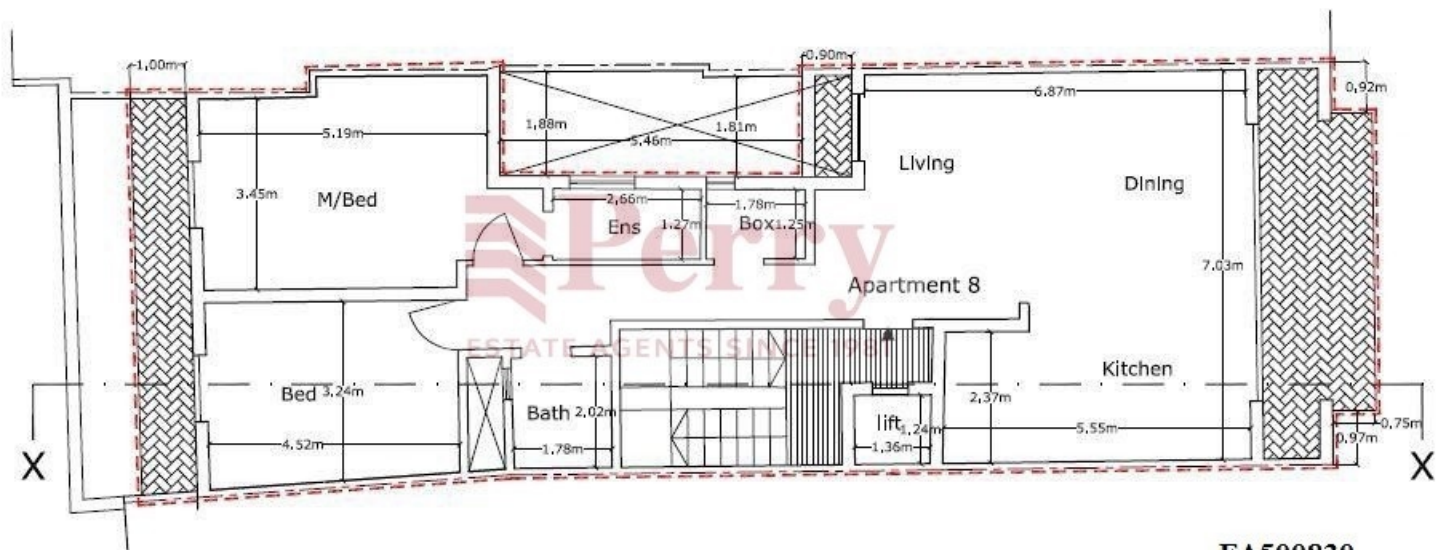
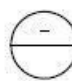

Proposed Sixth Floor
 Scale 1:100

FA500830




Proposed Seventh Floor
 Scale 1:100

FA500830