


Scale 1:250

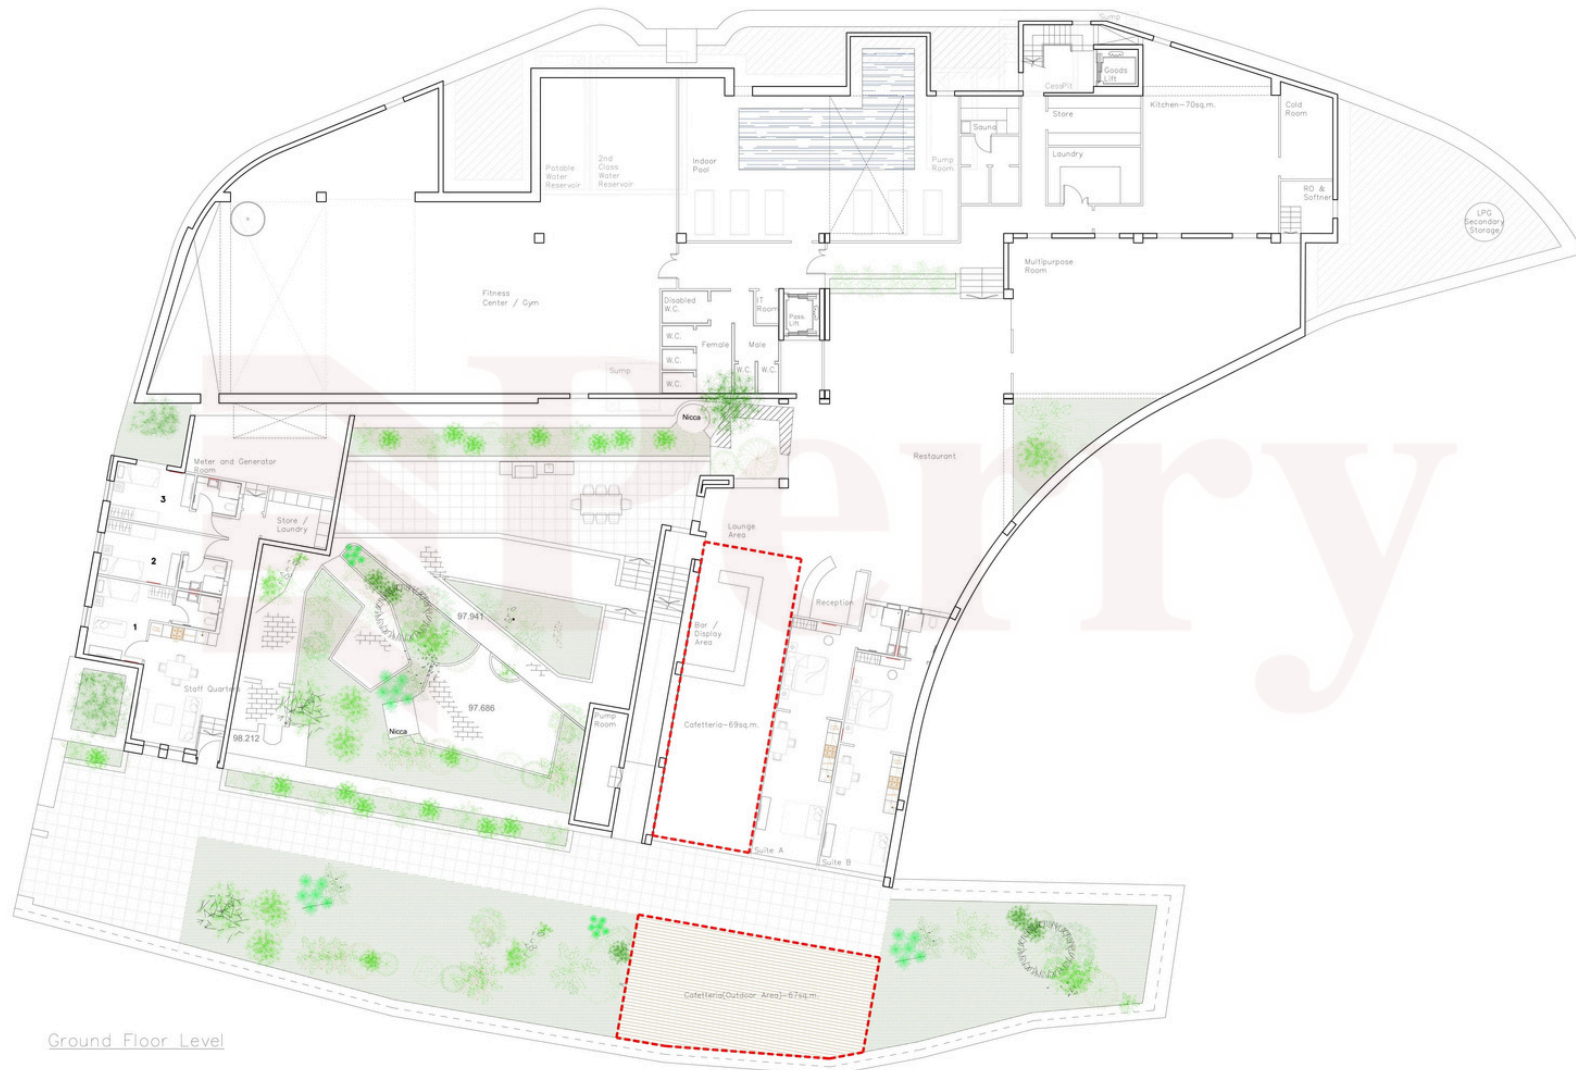

Ground Floor Level

Scale 1:100