



## Proposed Fifth Floor Level

Scale 1:100

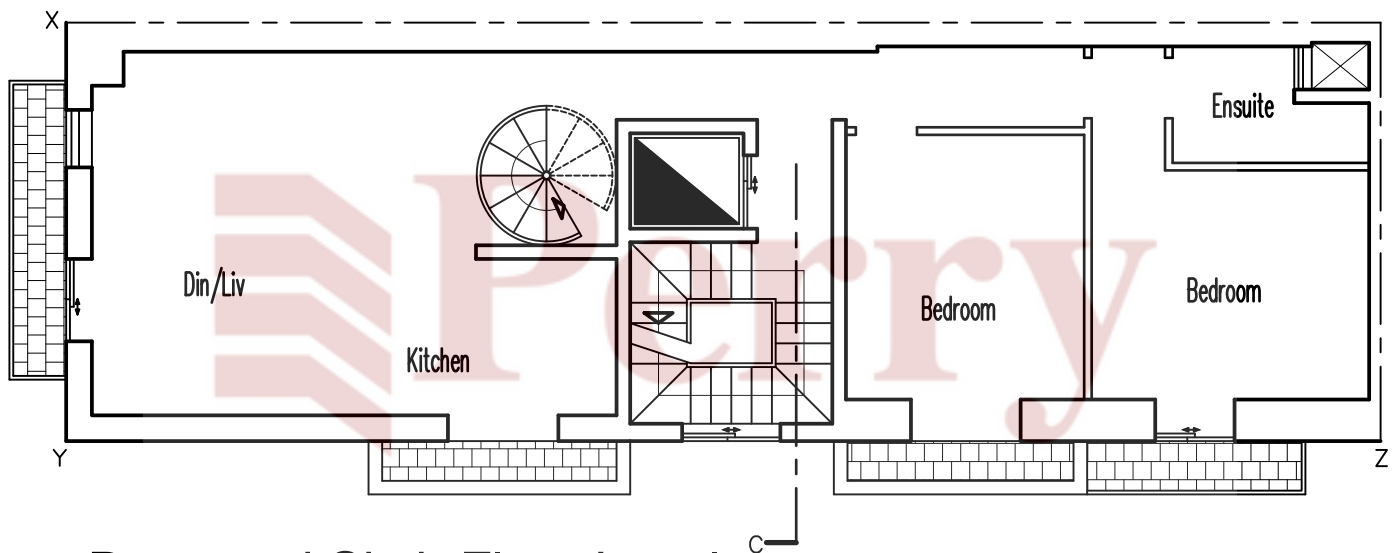

## Proposed Sixth Floor Level

Scale 1:100

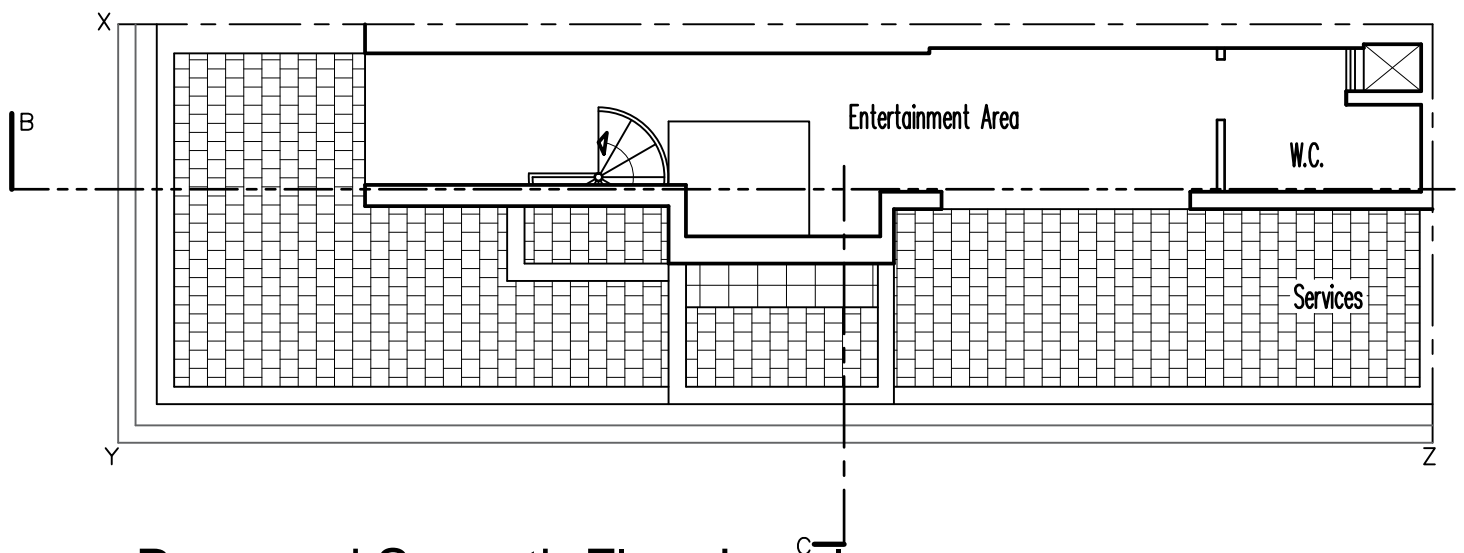

## Proposed Seventh Floor Level

Scale 1:100