


PROPOSED LEVEL 1 -6
SCALE 1:100

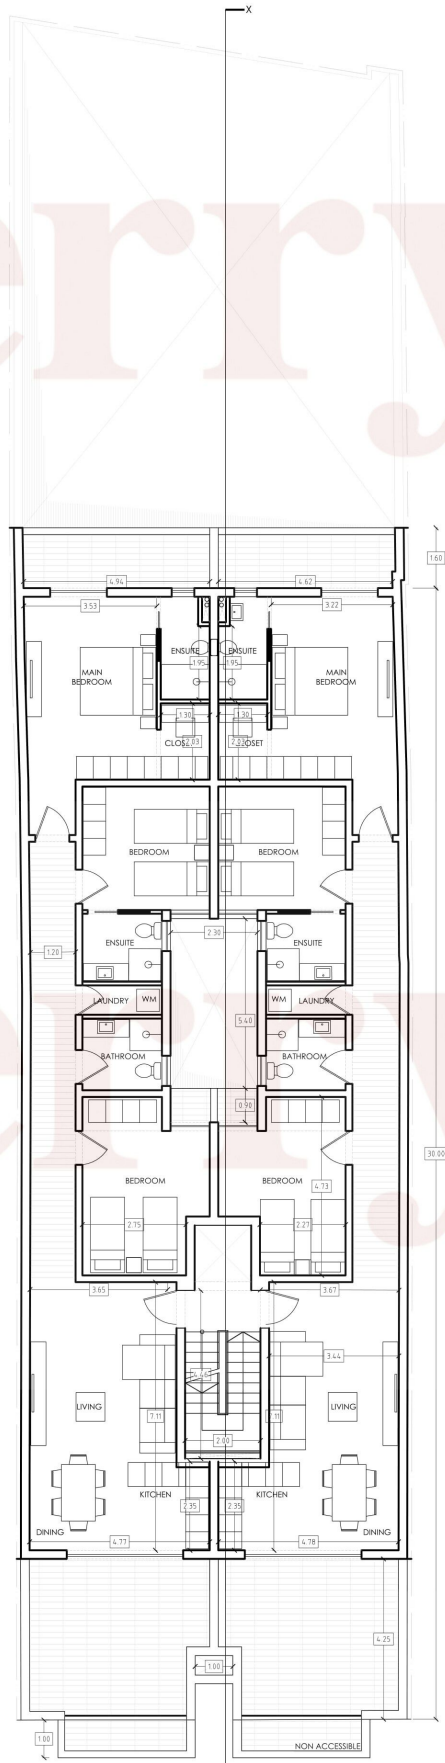

PROPOSED LEVEL 7 (RECEDED)
SCALE 1:100