


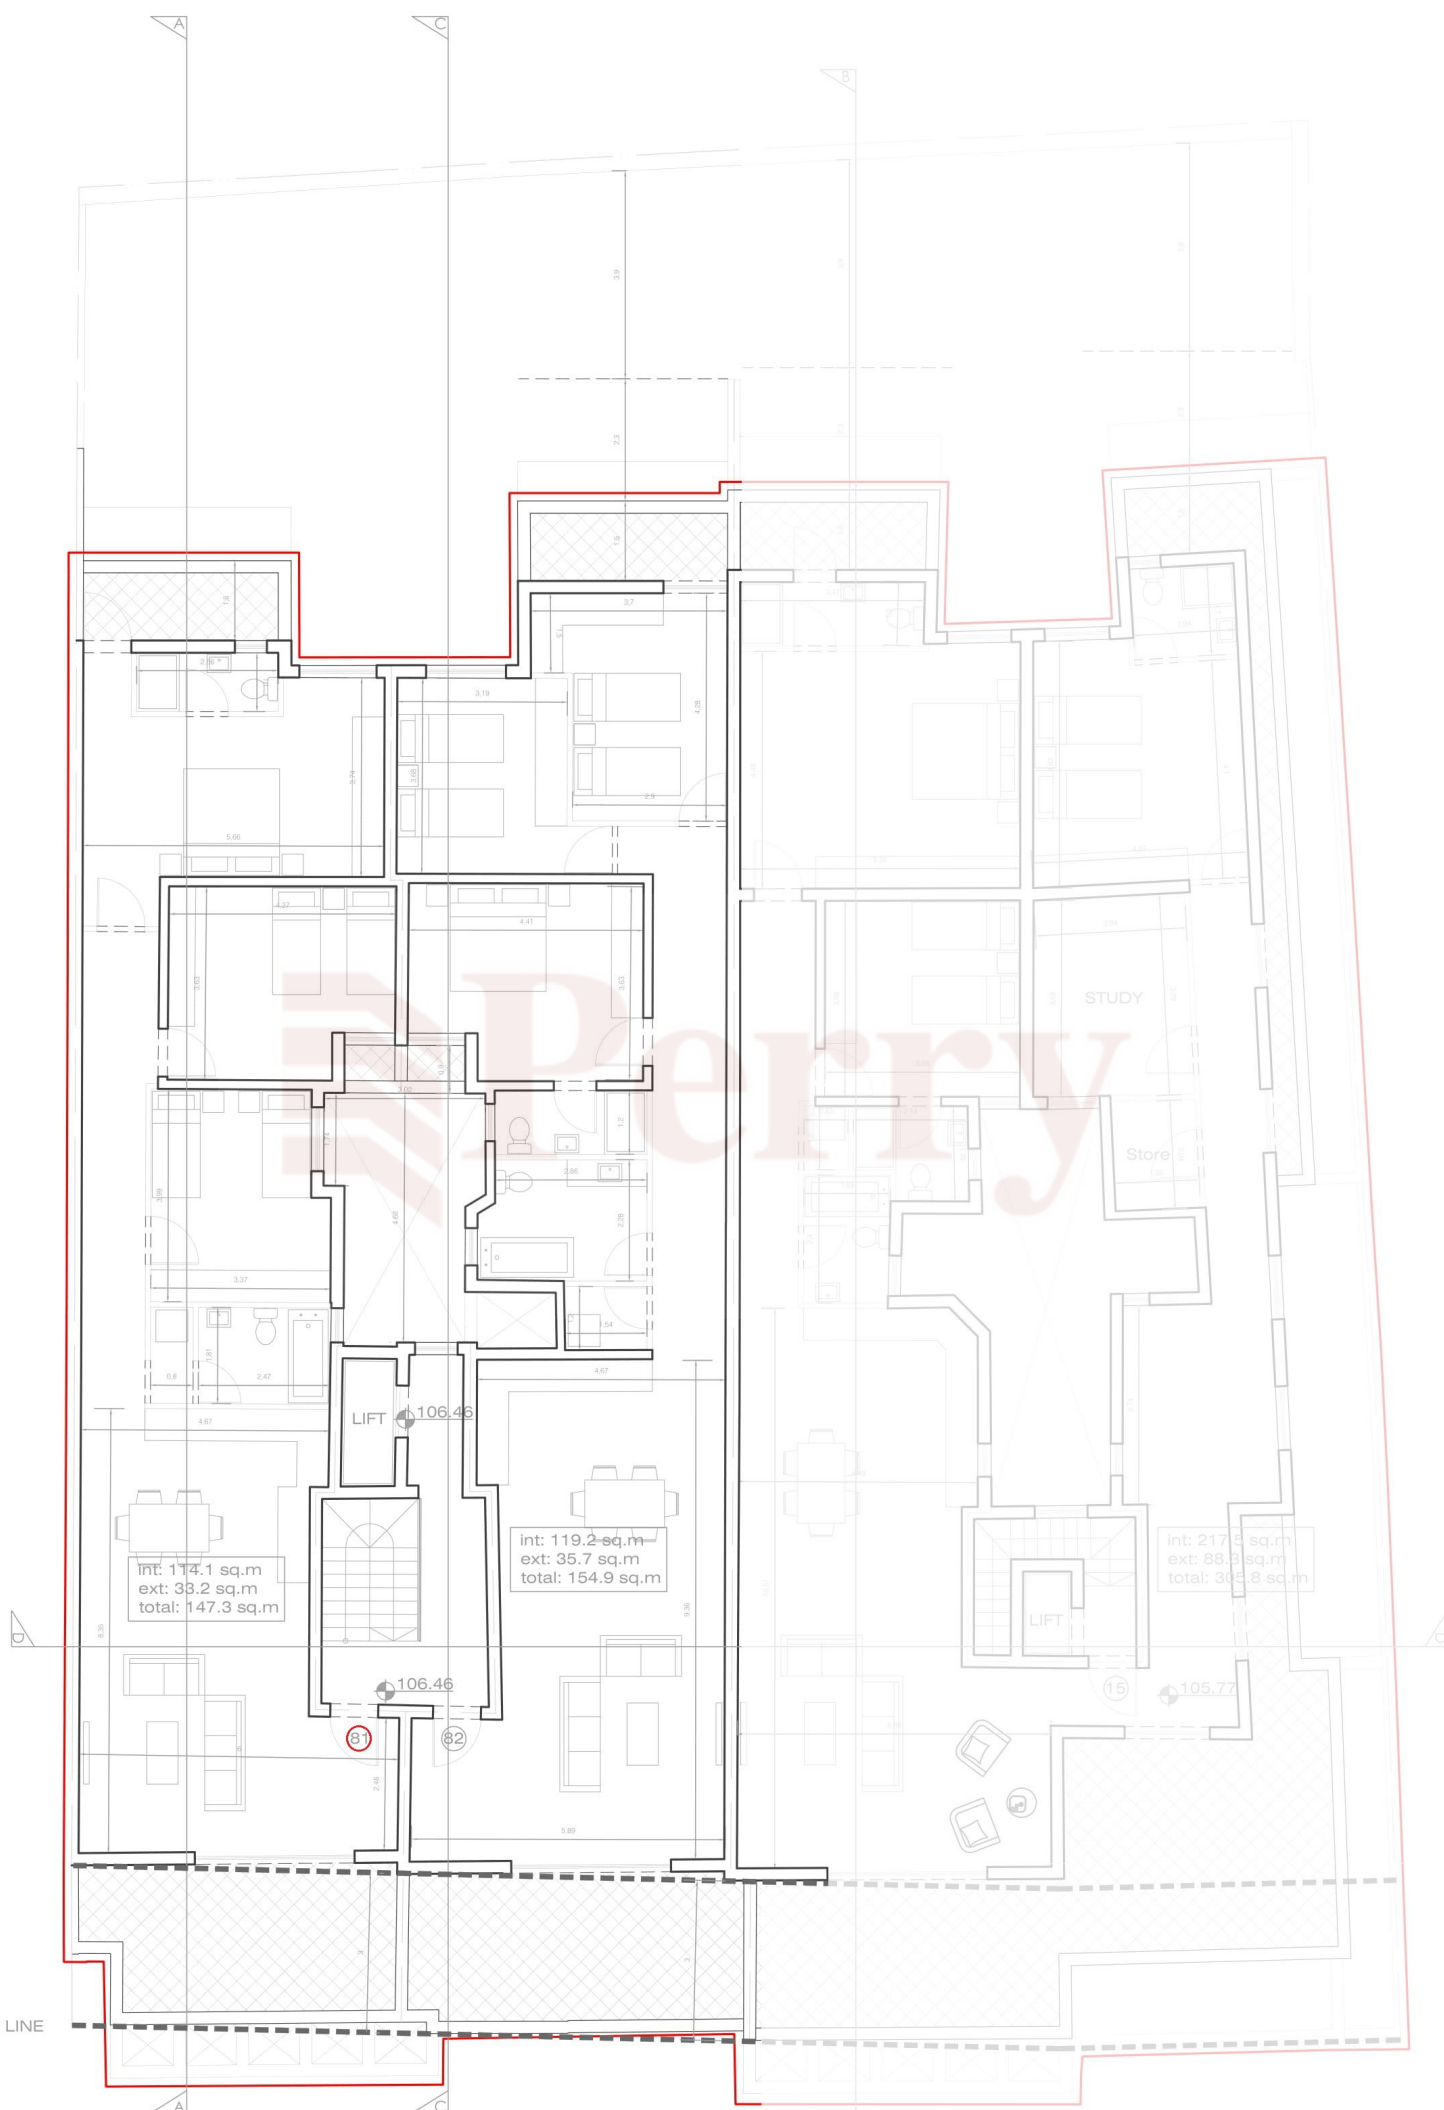

BUILDING LINE

PROPOSED Level 8

Scale:- 1:100