


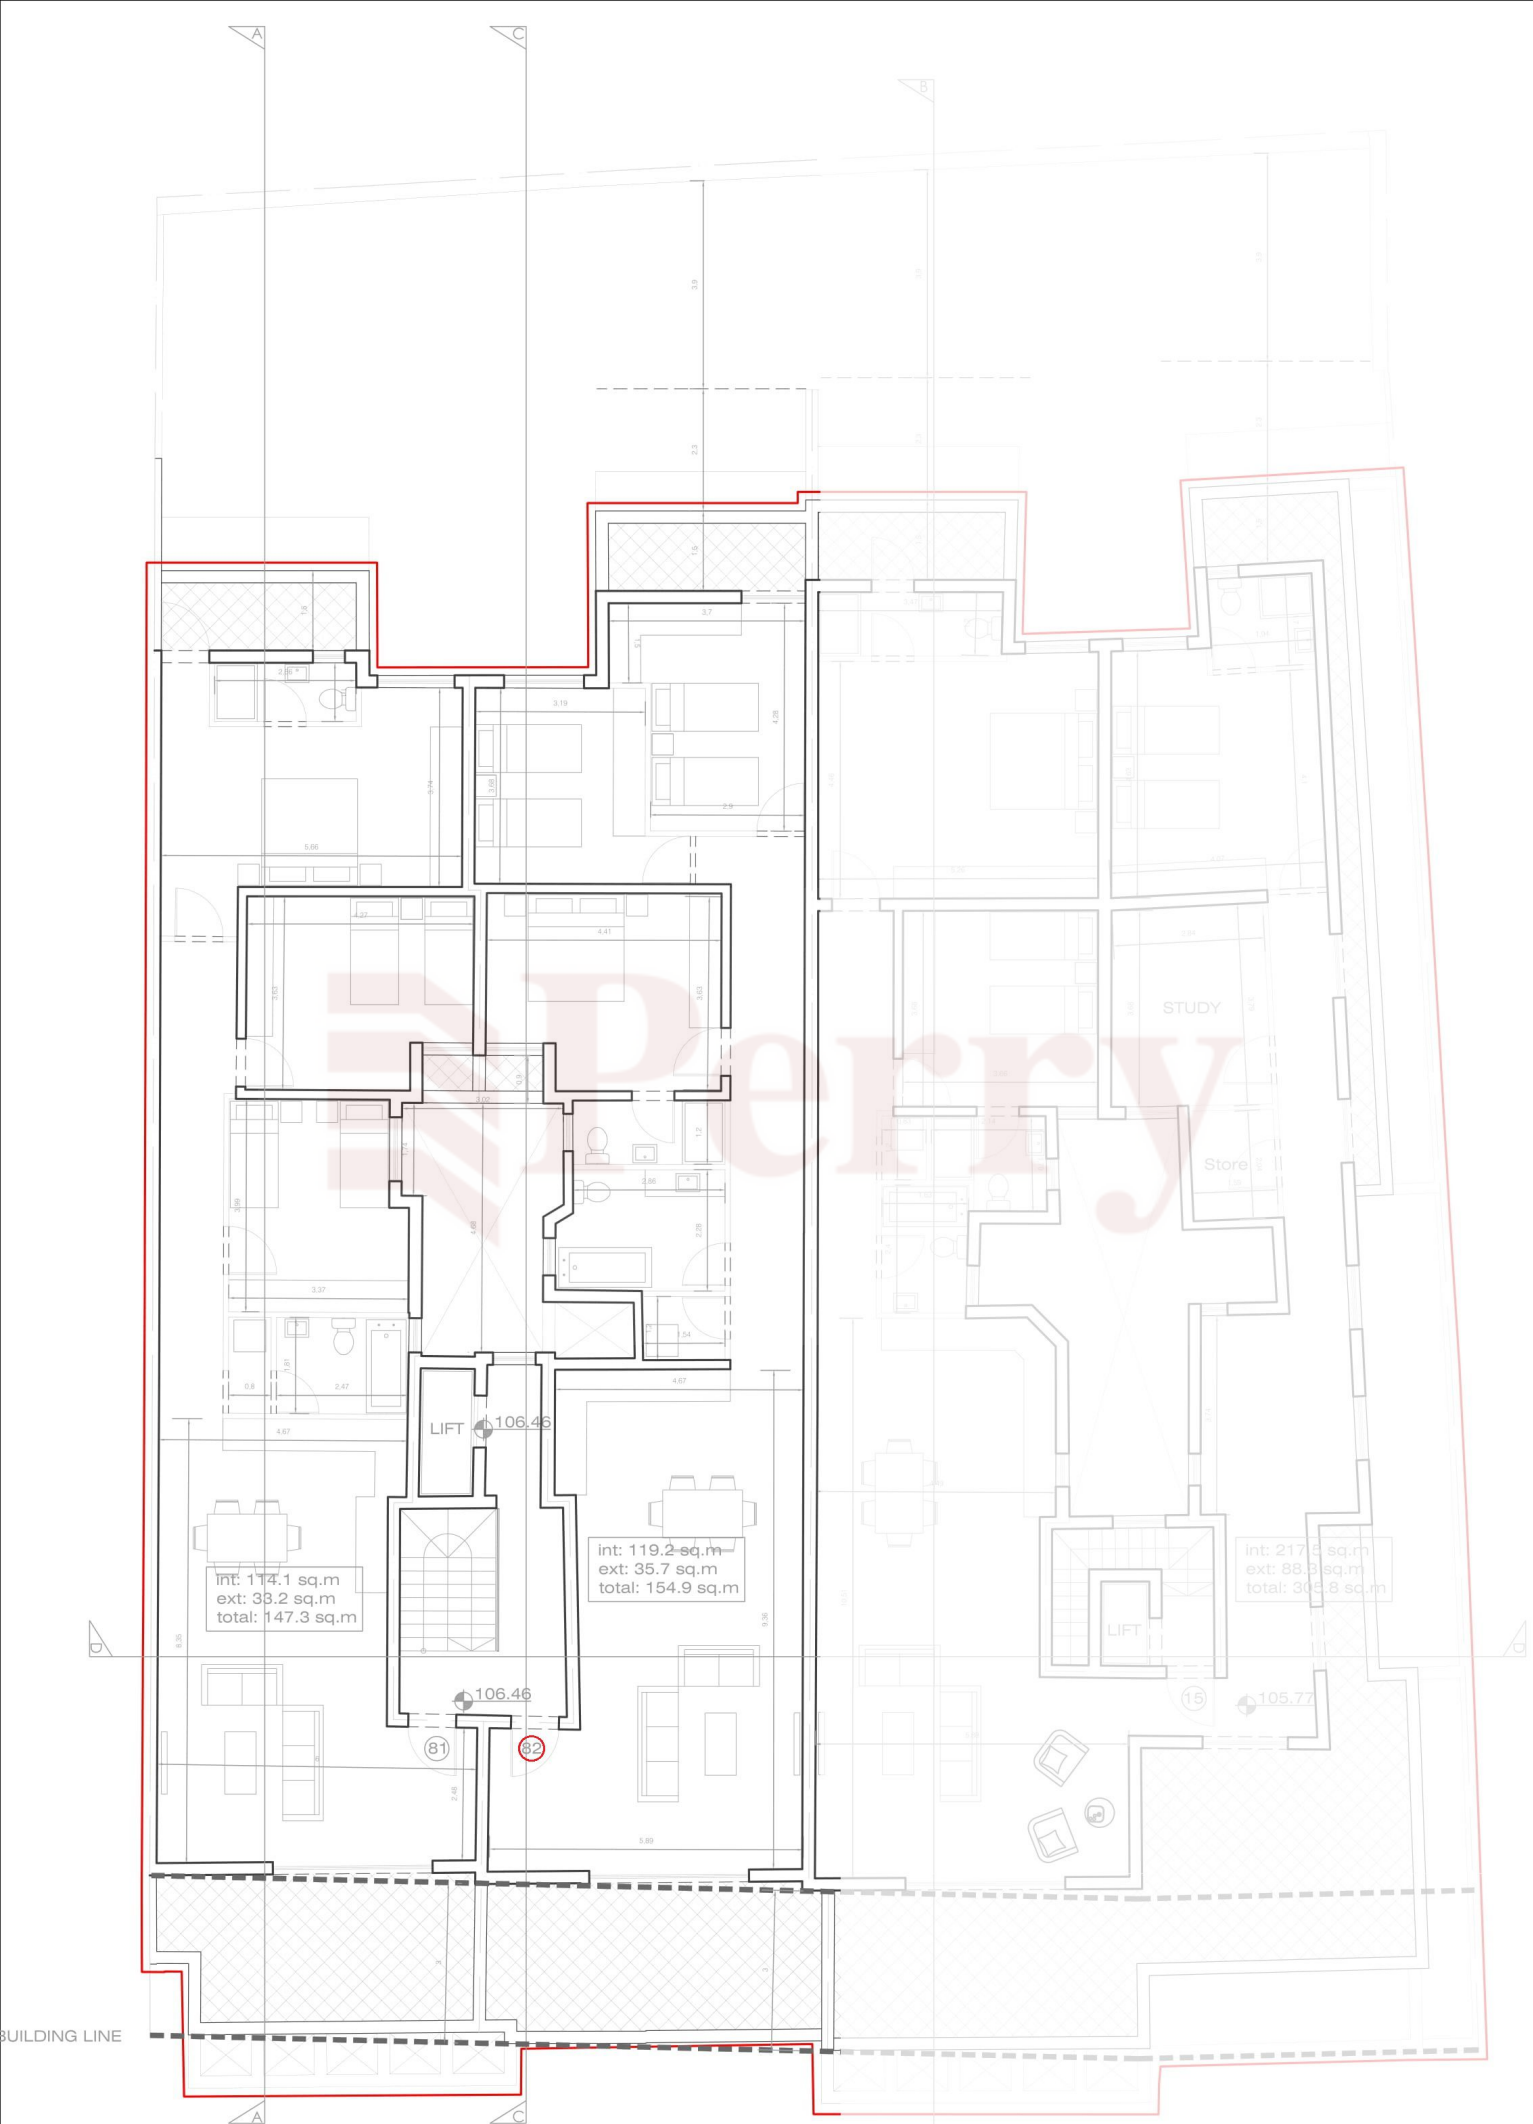

PROPOSED Level 8

Scale:- 1:100