


10 5 0 10 20 30 m
Scale 1:250



Ground Floor Level

Scale 1:100

10 5 0 10 20 30 m
Scale 1:250

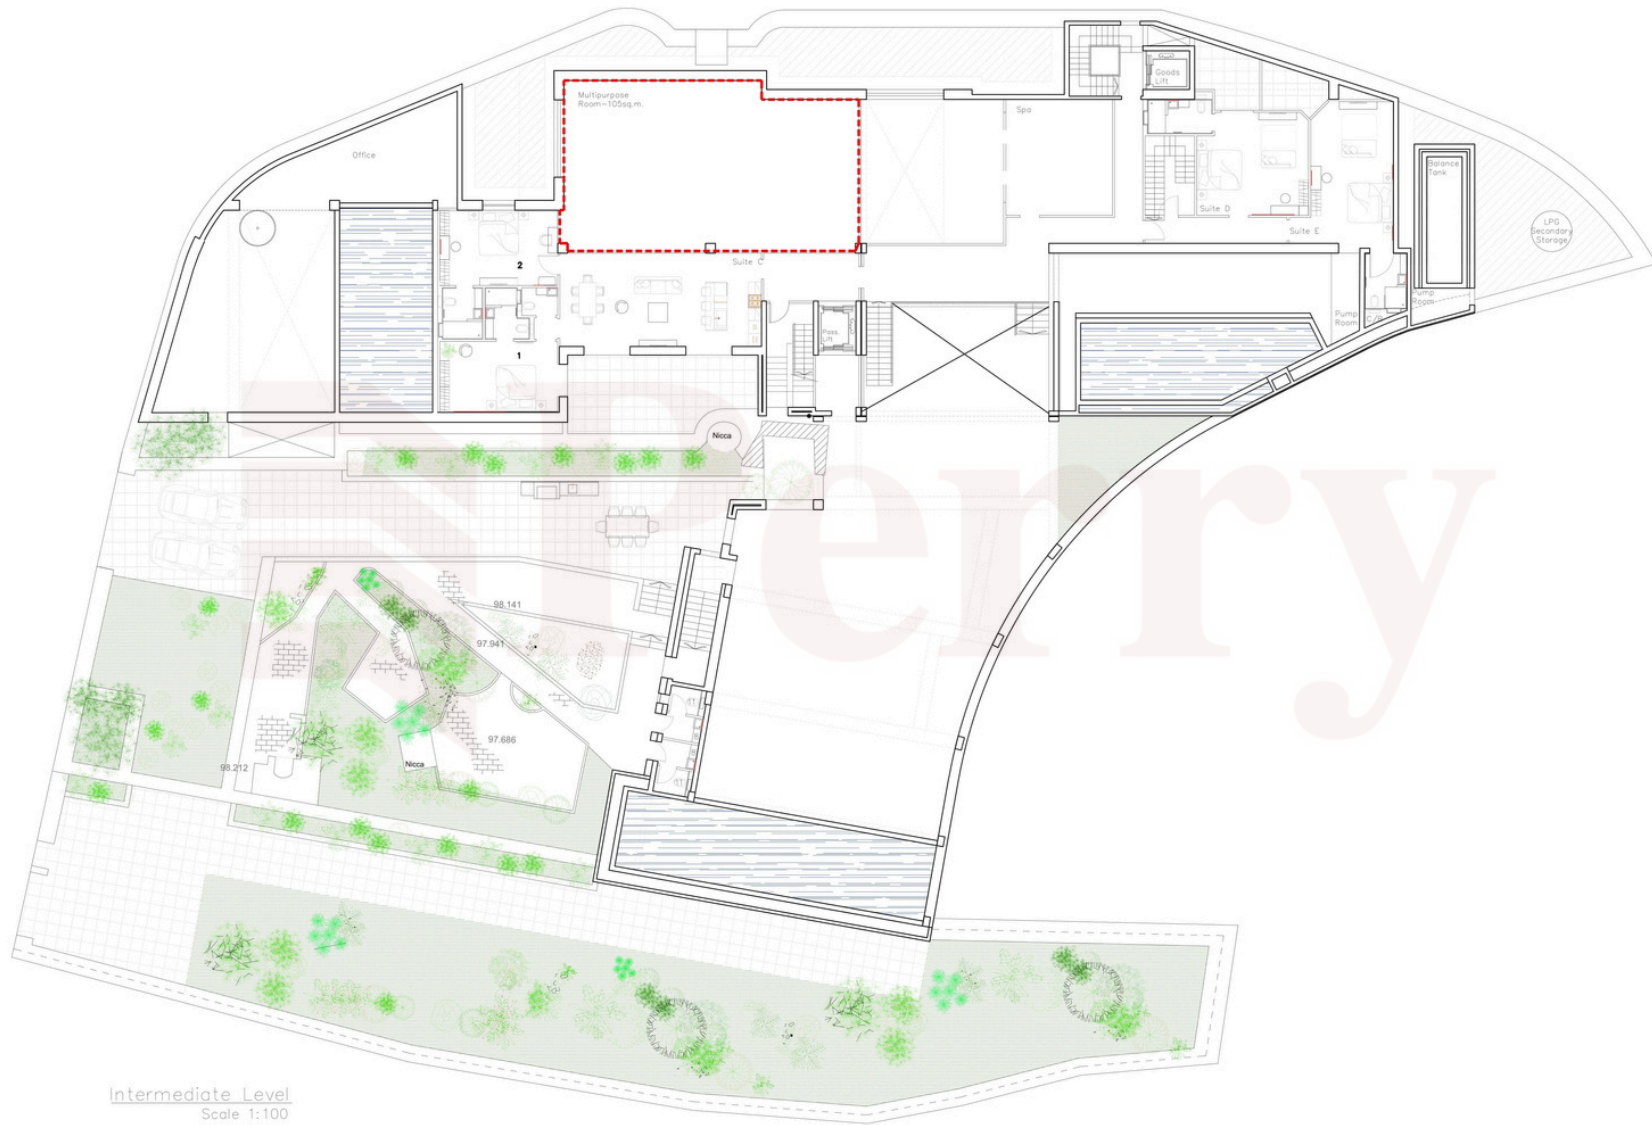

Intermediate Level
Scale 1:100