



Elevation A1
Scale 1:100

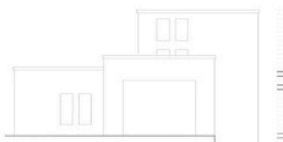

Elevation A2
Scale 1:100

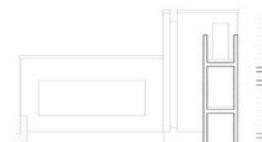

Elevation A3
Scale 1:100



Elevation A4
Scale 1:100

Villa A
Scale 1:100



Elevation C1
Scale 1:100



Elevation C2
Scale 1:100



Elevation C3
Scale 1:100


Villa C
Scale 1:100




Elevation B1
Scale 1:100



Elevation B2
Scale 1:100

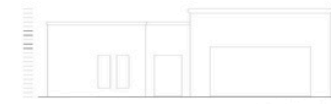

Elevation B3
Scale 1:100

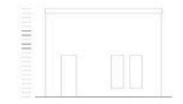

Elevation B4
Scale 1:100




Villa B
Scale 1:100

0 5 10 20 30 m
Scale 1:250




Ground Floor Level
Scale 1:100

10 5 0 5 10 20 30 ft
Scale 1:250

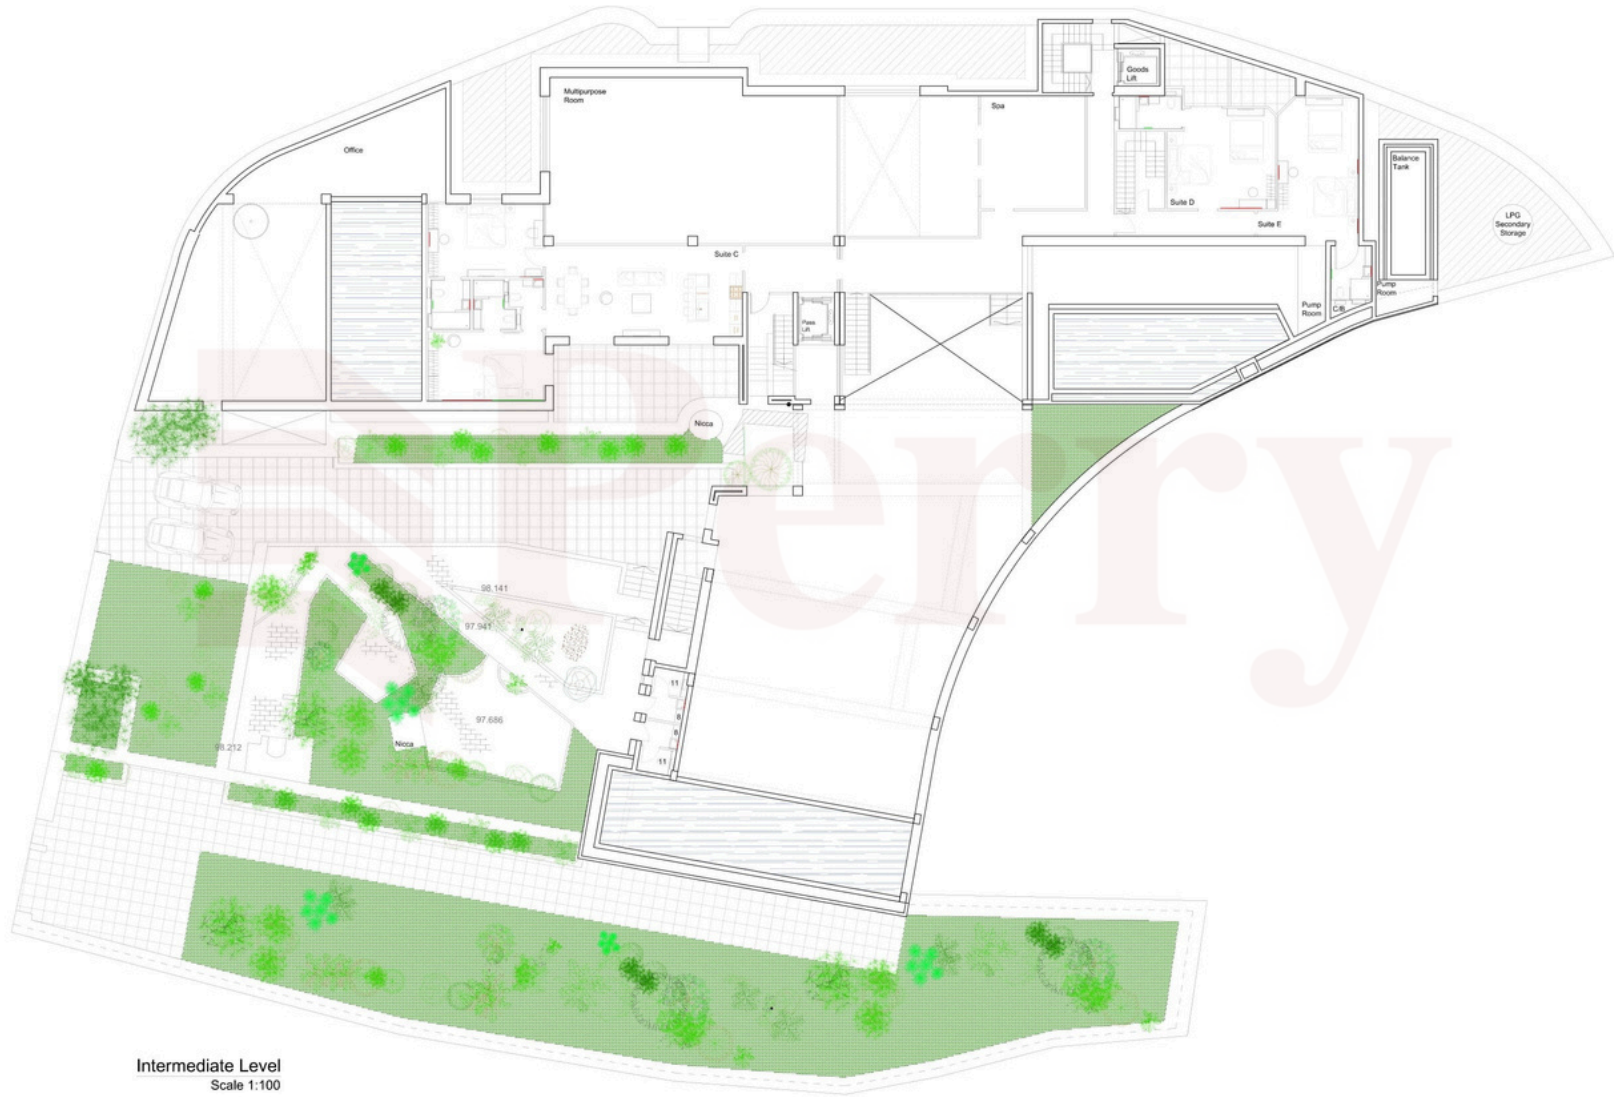


Intermediate Level
Scale 1:100


0 5 10 20 30 m
Scale 1:250

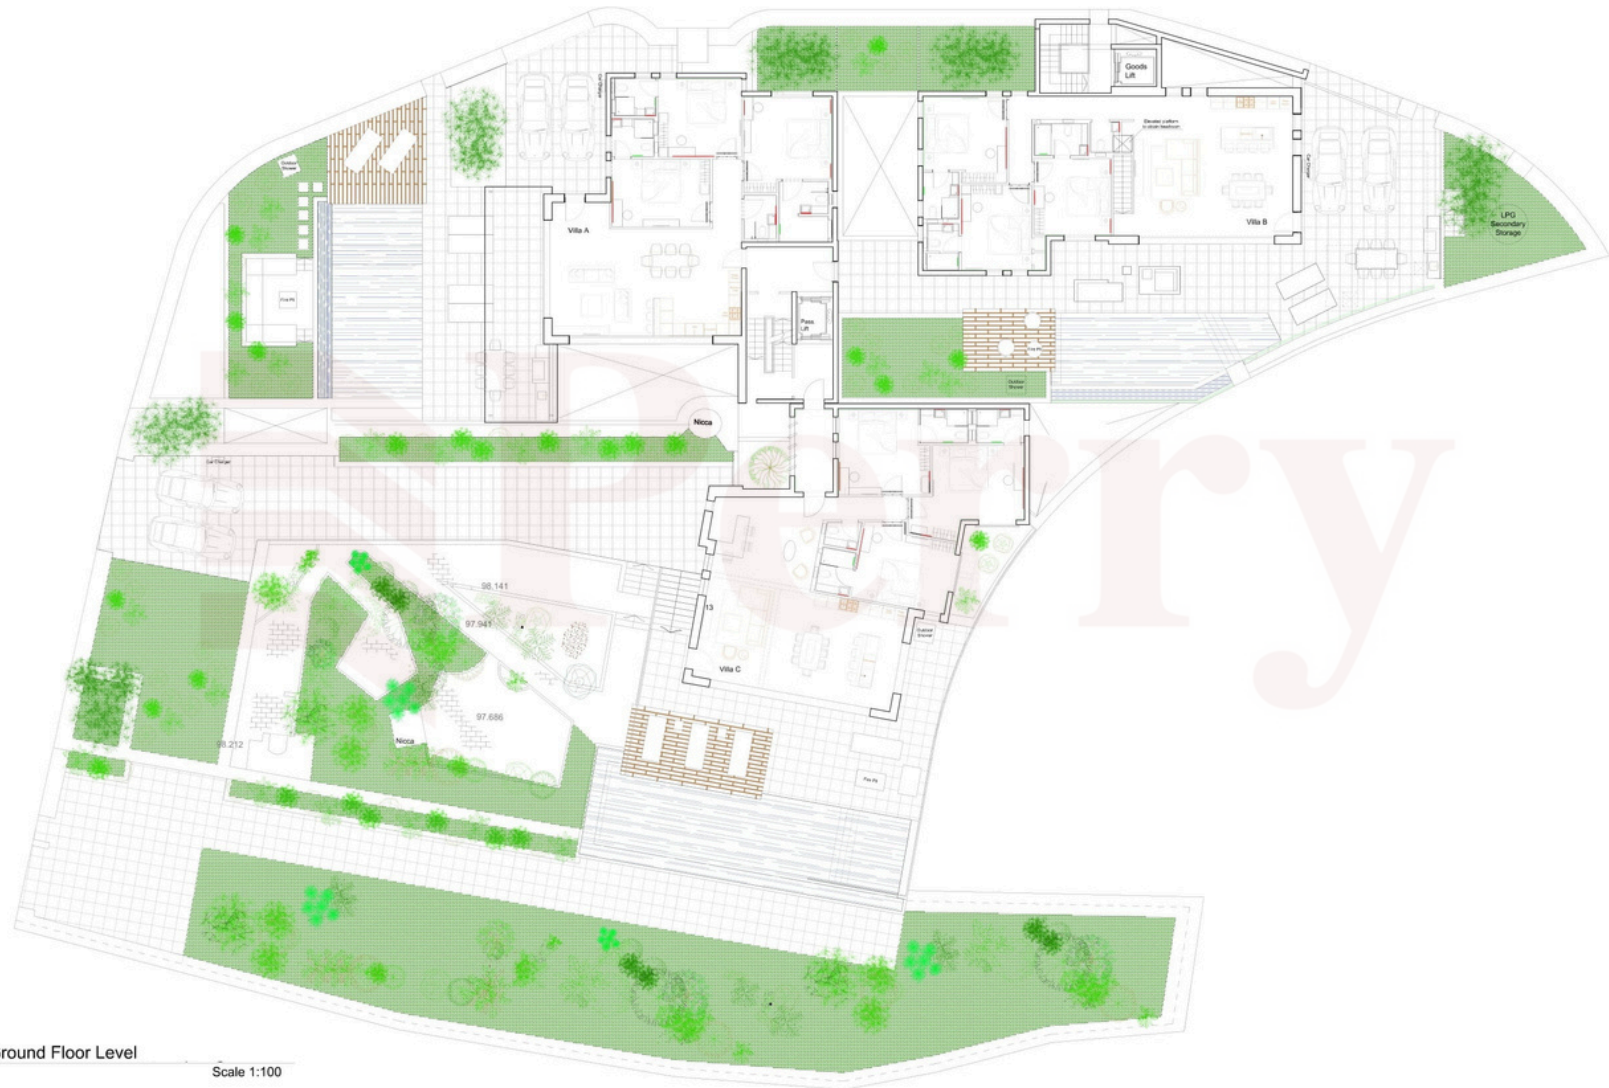

Ground Floor Level
Scale 1:100

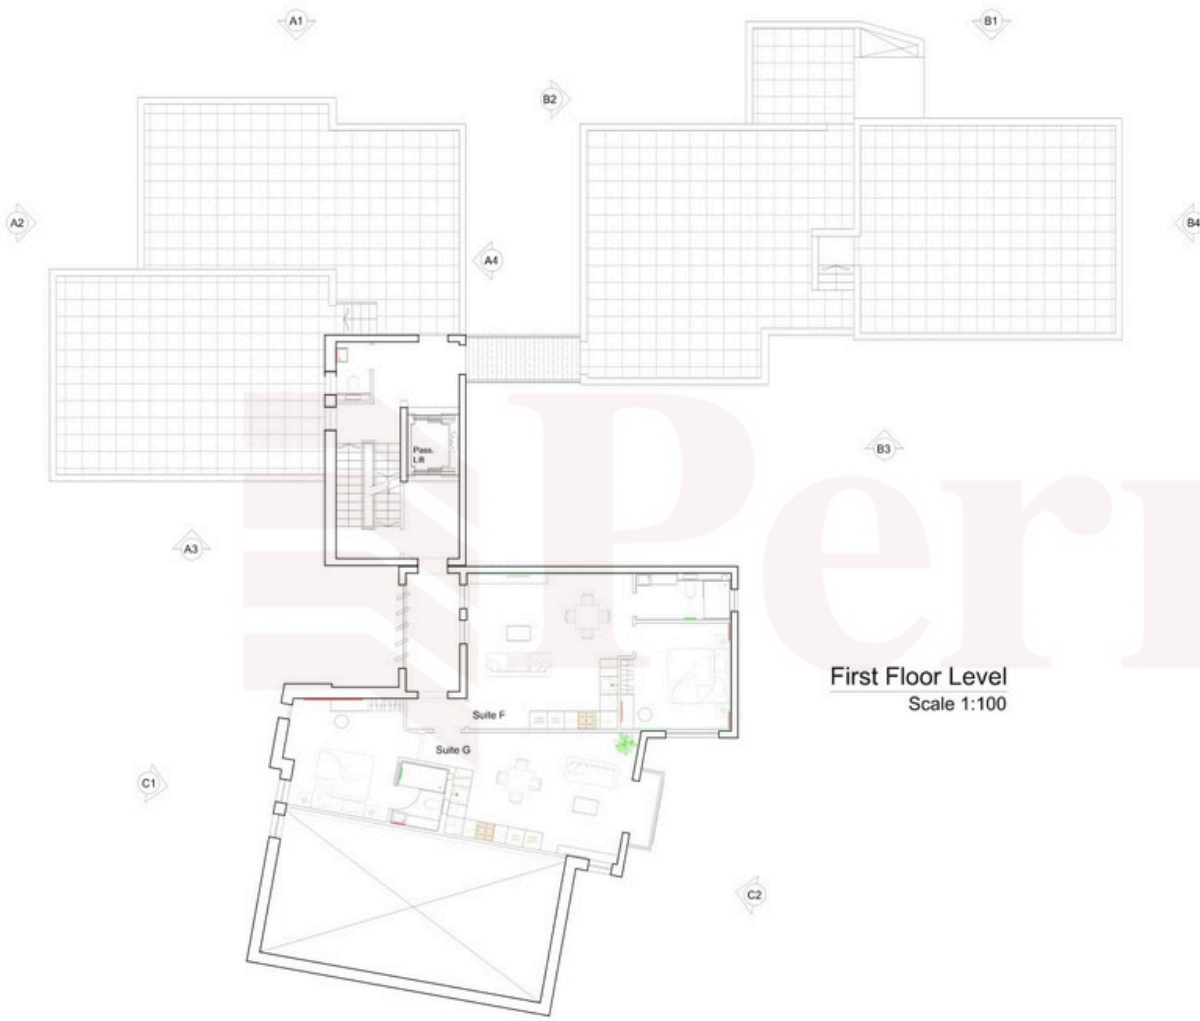

First Floor Level
Scale 1:100

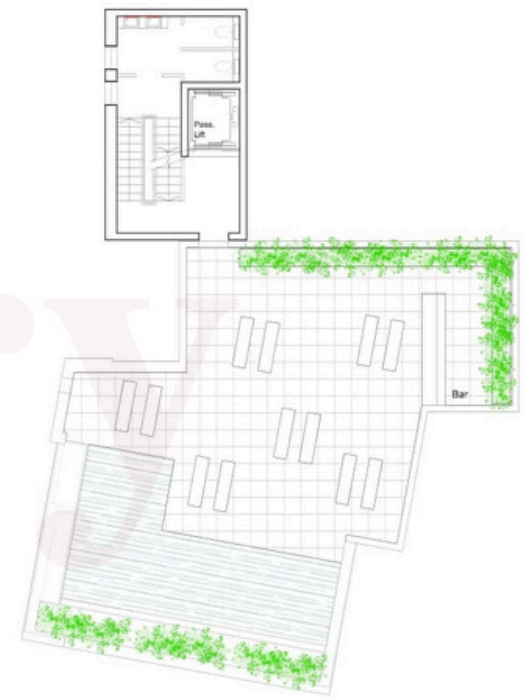

Roof Top Level
Scale 1:100

