



97.520
96.836

THIRD PARTY

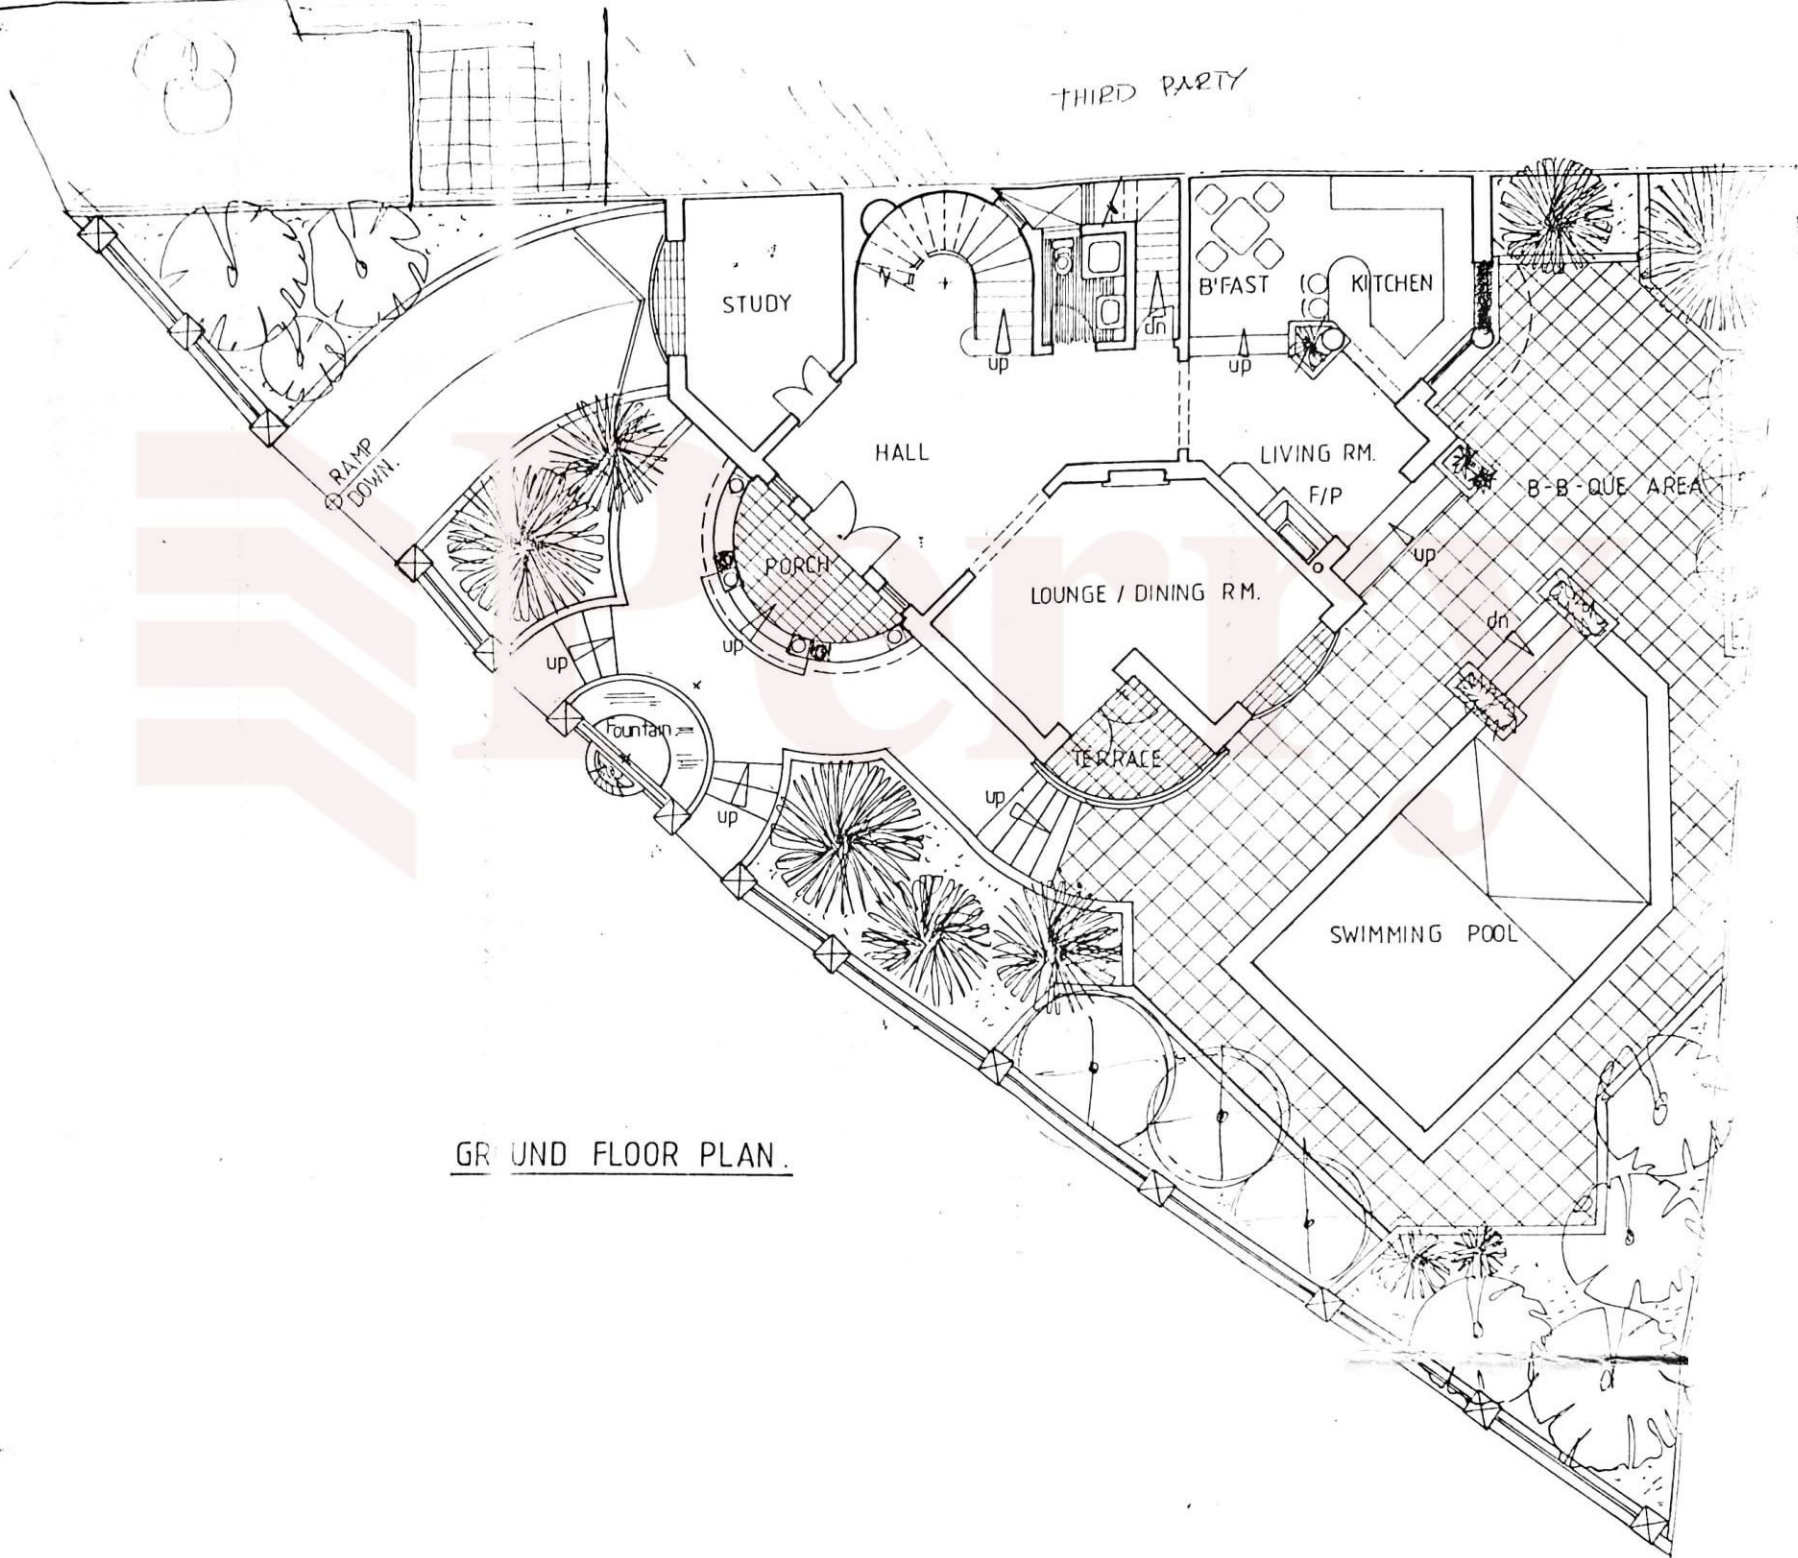

GROUND FLOOR PLAN.

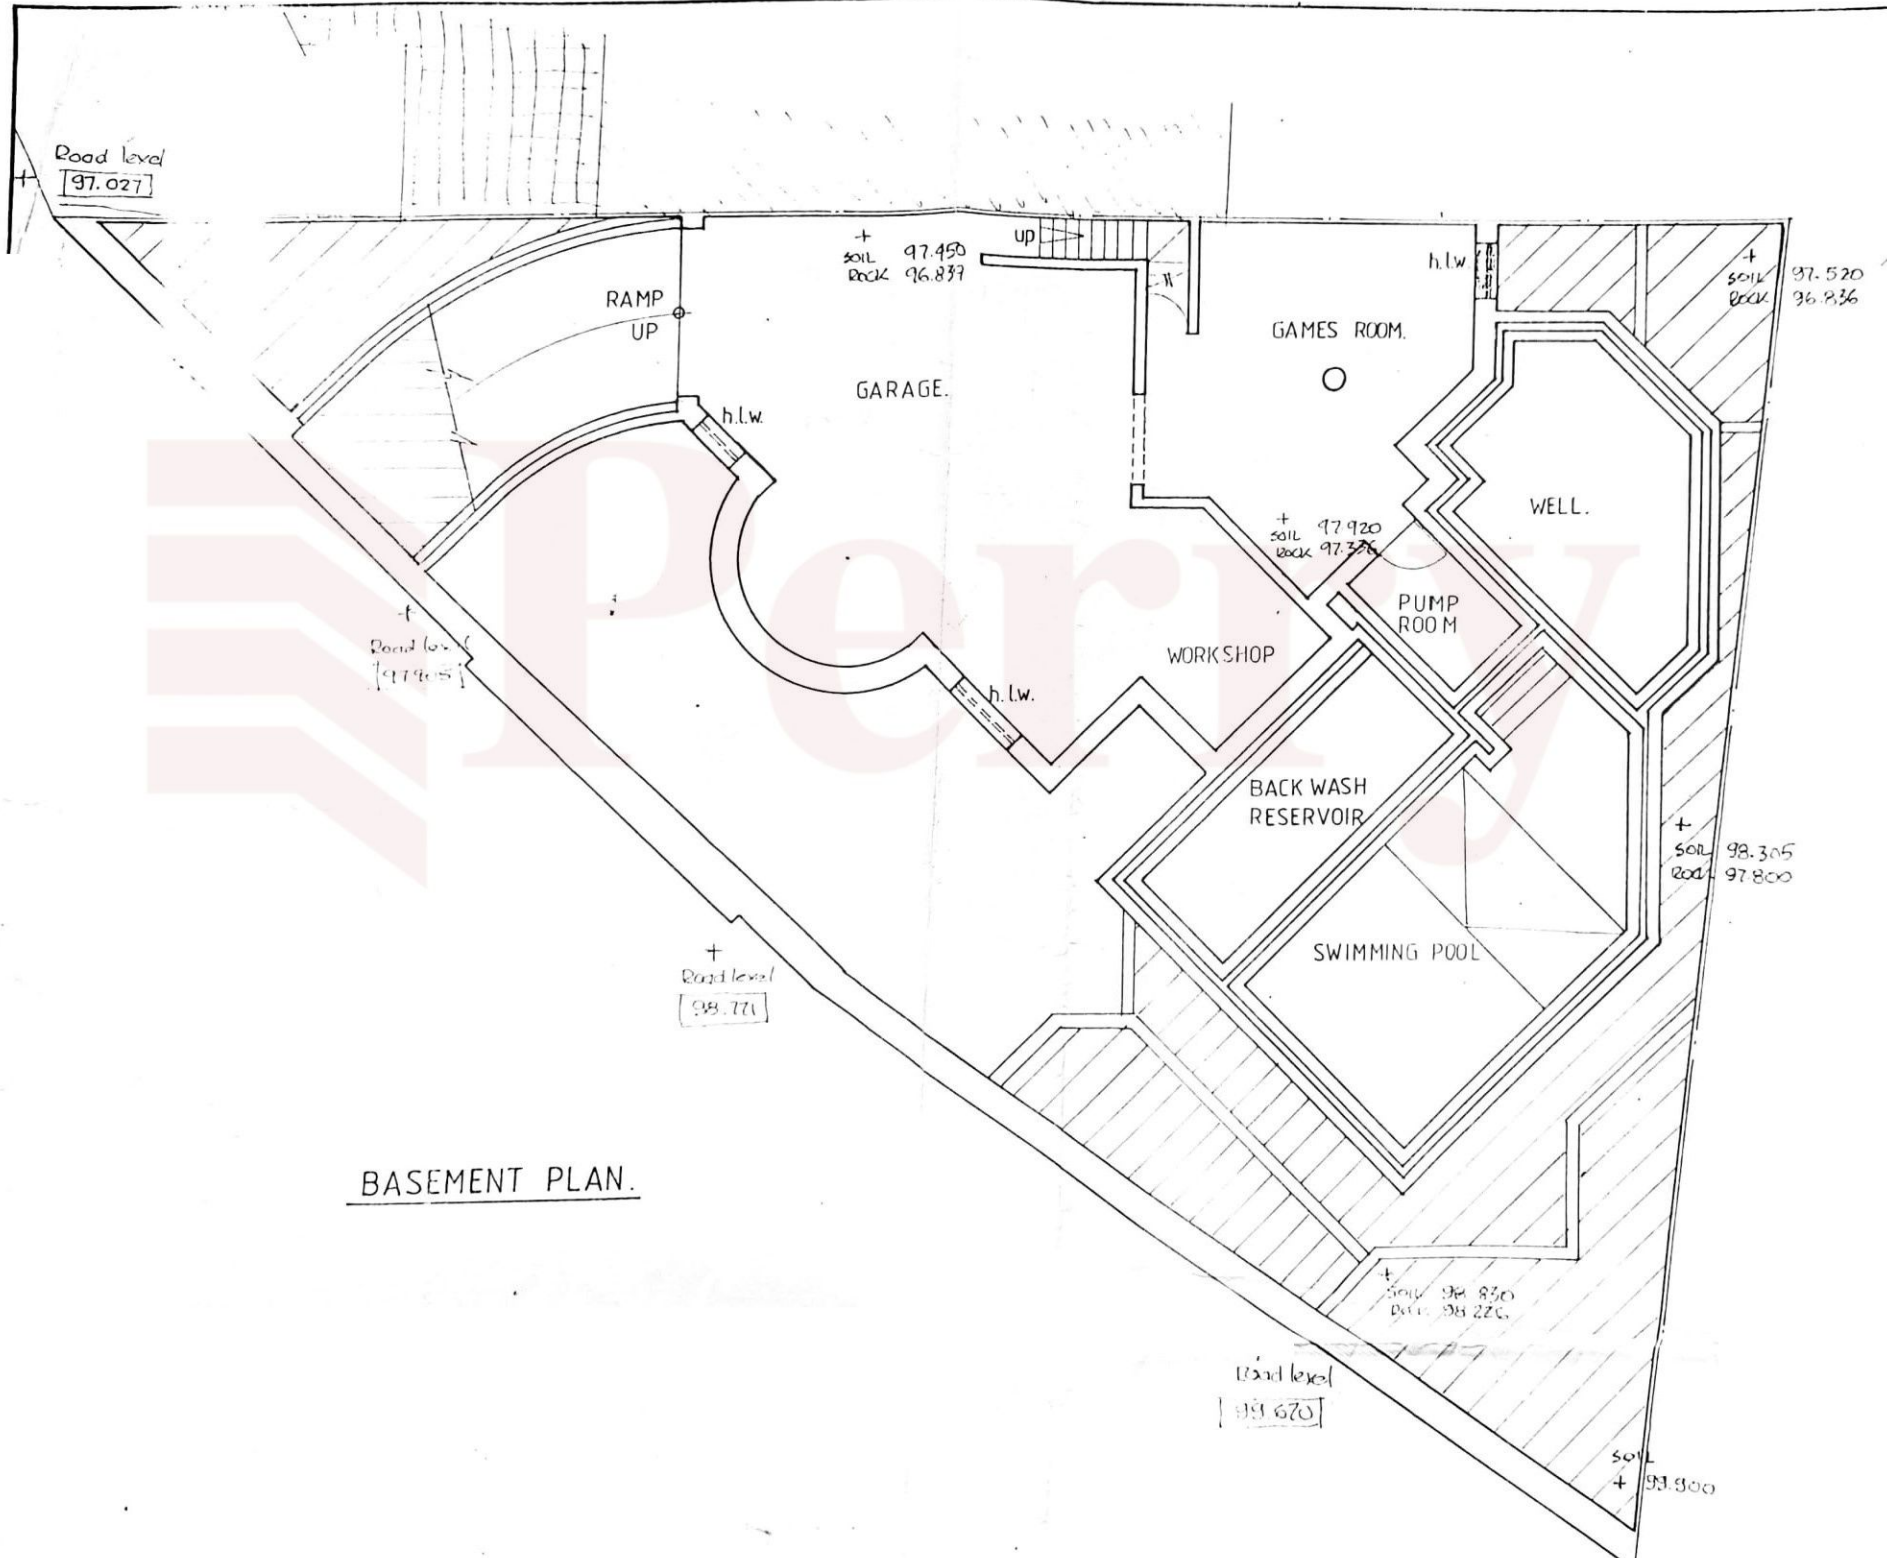

Road level
97.027

+ soil 97.450
Rock 96.837

+ soil 97.520
Rock 96.836

RAMP
UP

GARAGE.

GAMES ROOM.

WELL.

+ soil 97.920
Rock 97.376

+ Road level
97.705

PUMP ROOM

WORKSHOP

BACK WASH RESERVOIR

+ soil 98.305
Rock 97.800

+ Road level
98.771


SWIMMING POOL

BASEMENT PLAN.

+ soil 98.850
Rock 98.220

Road level
99.670

+ soil 99.800

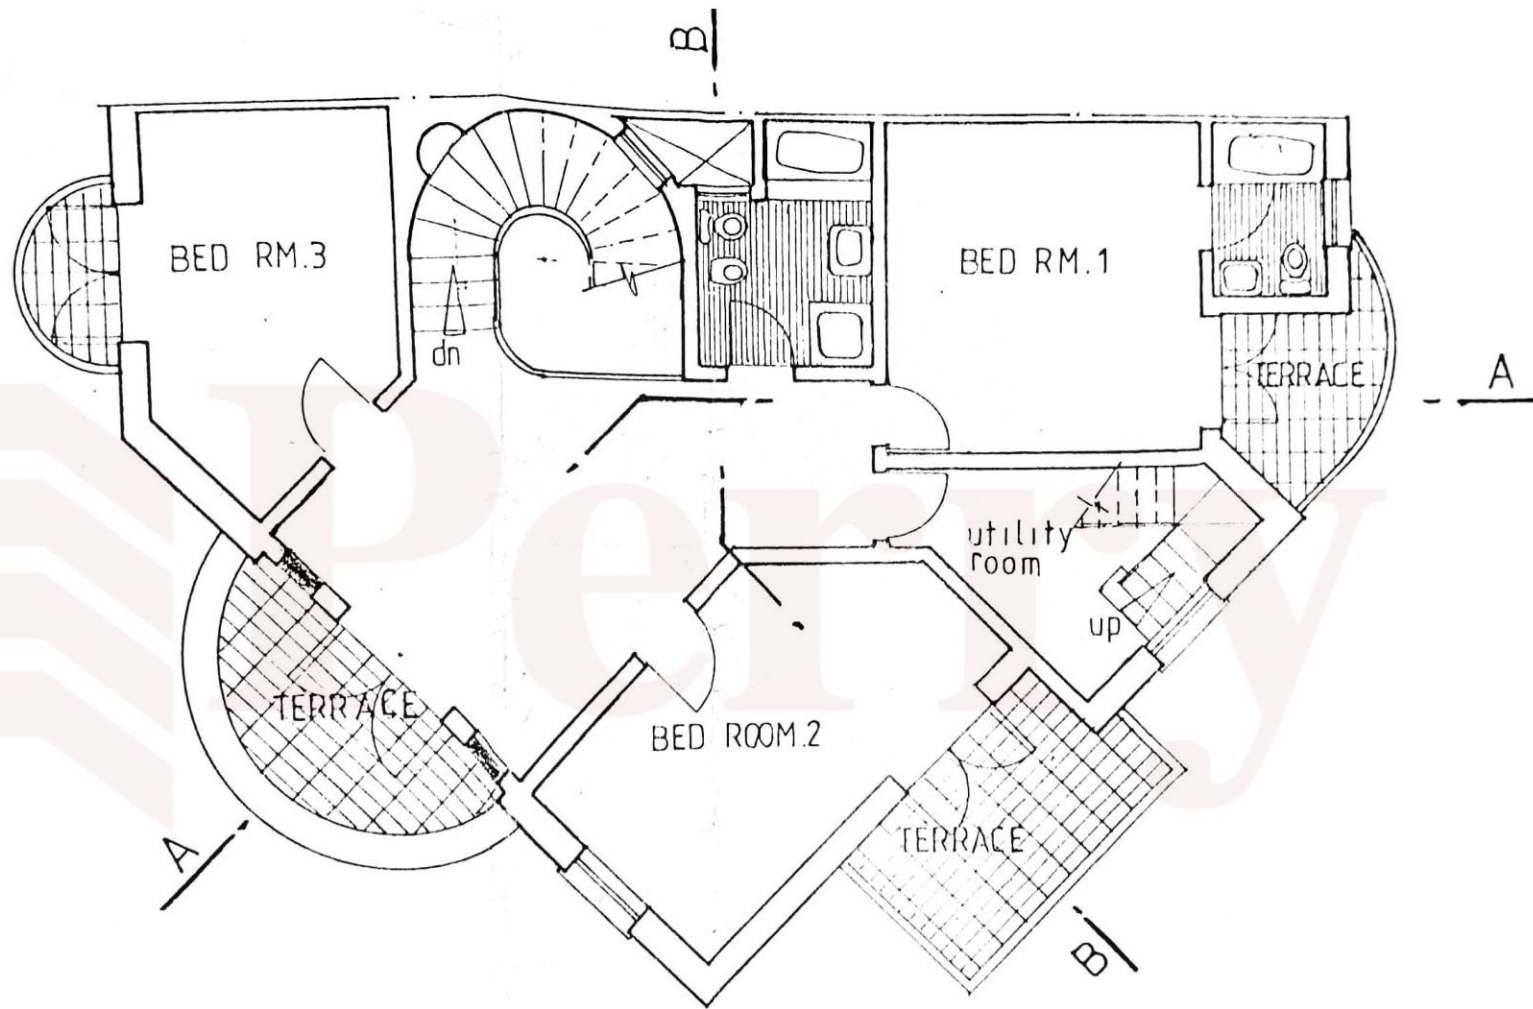

FIRST FLOOR PLAN.

