



LEVEL 1



LEVEL 1 - villa 3	
interior	99sqm
exterior	10sqm
LEVEL 1 - villa 4	
interior	88sqm
exterior	17sqm


scale 1:100 on A3

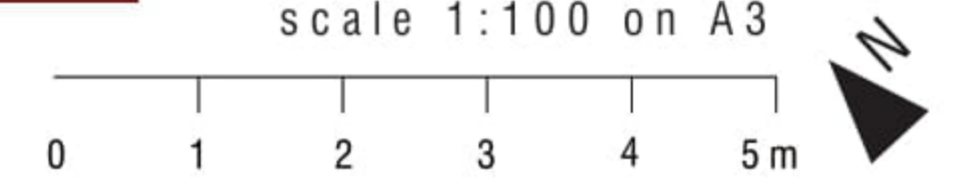

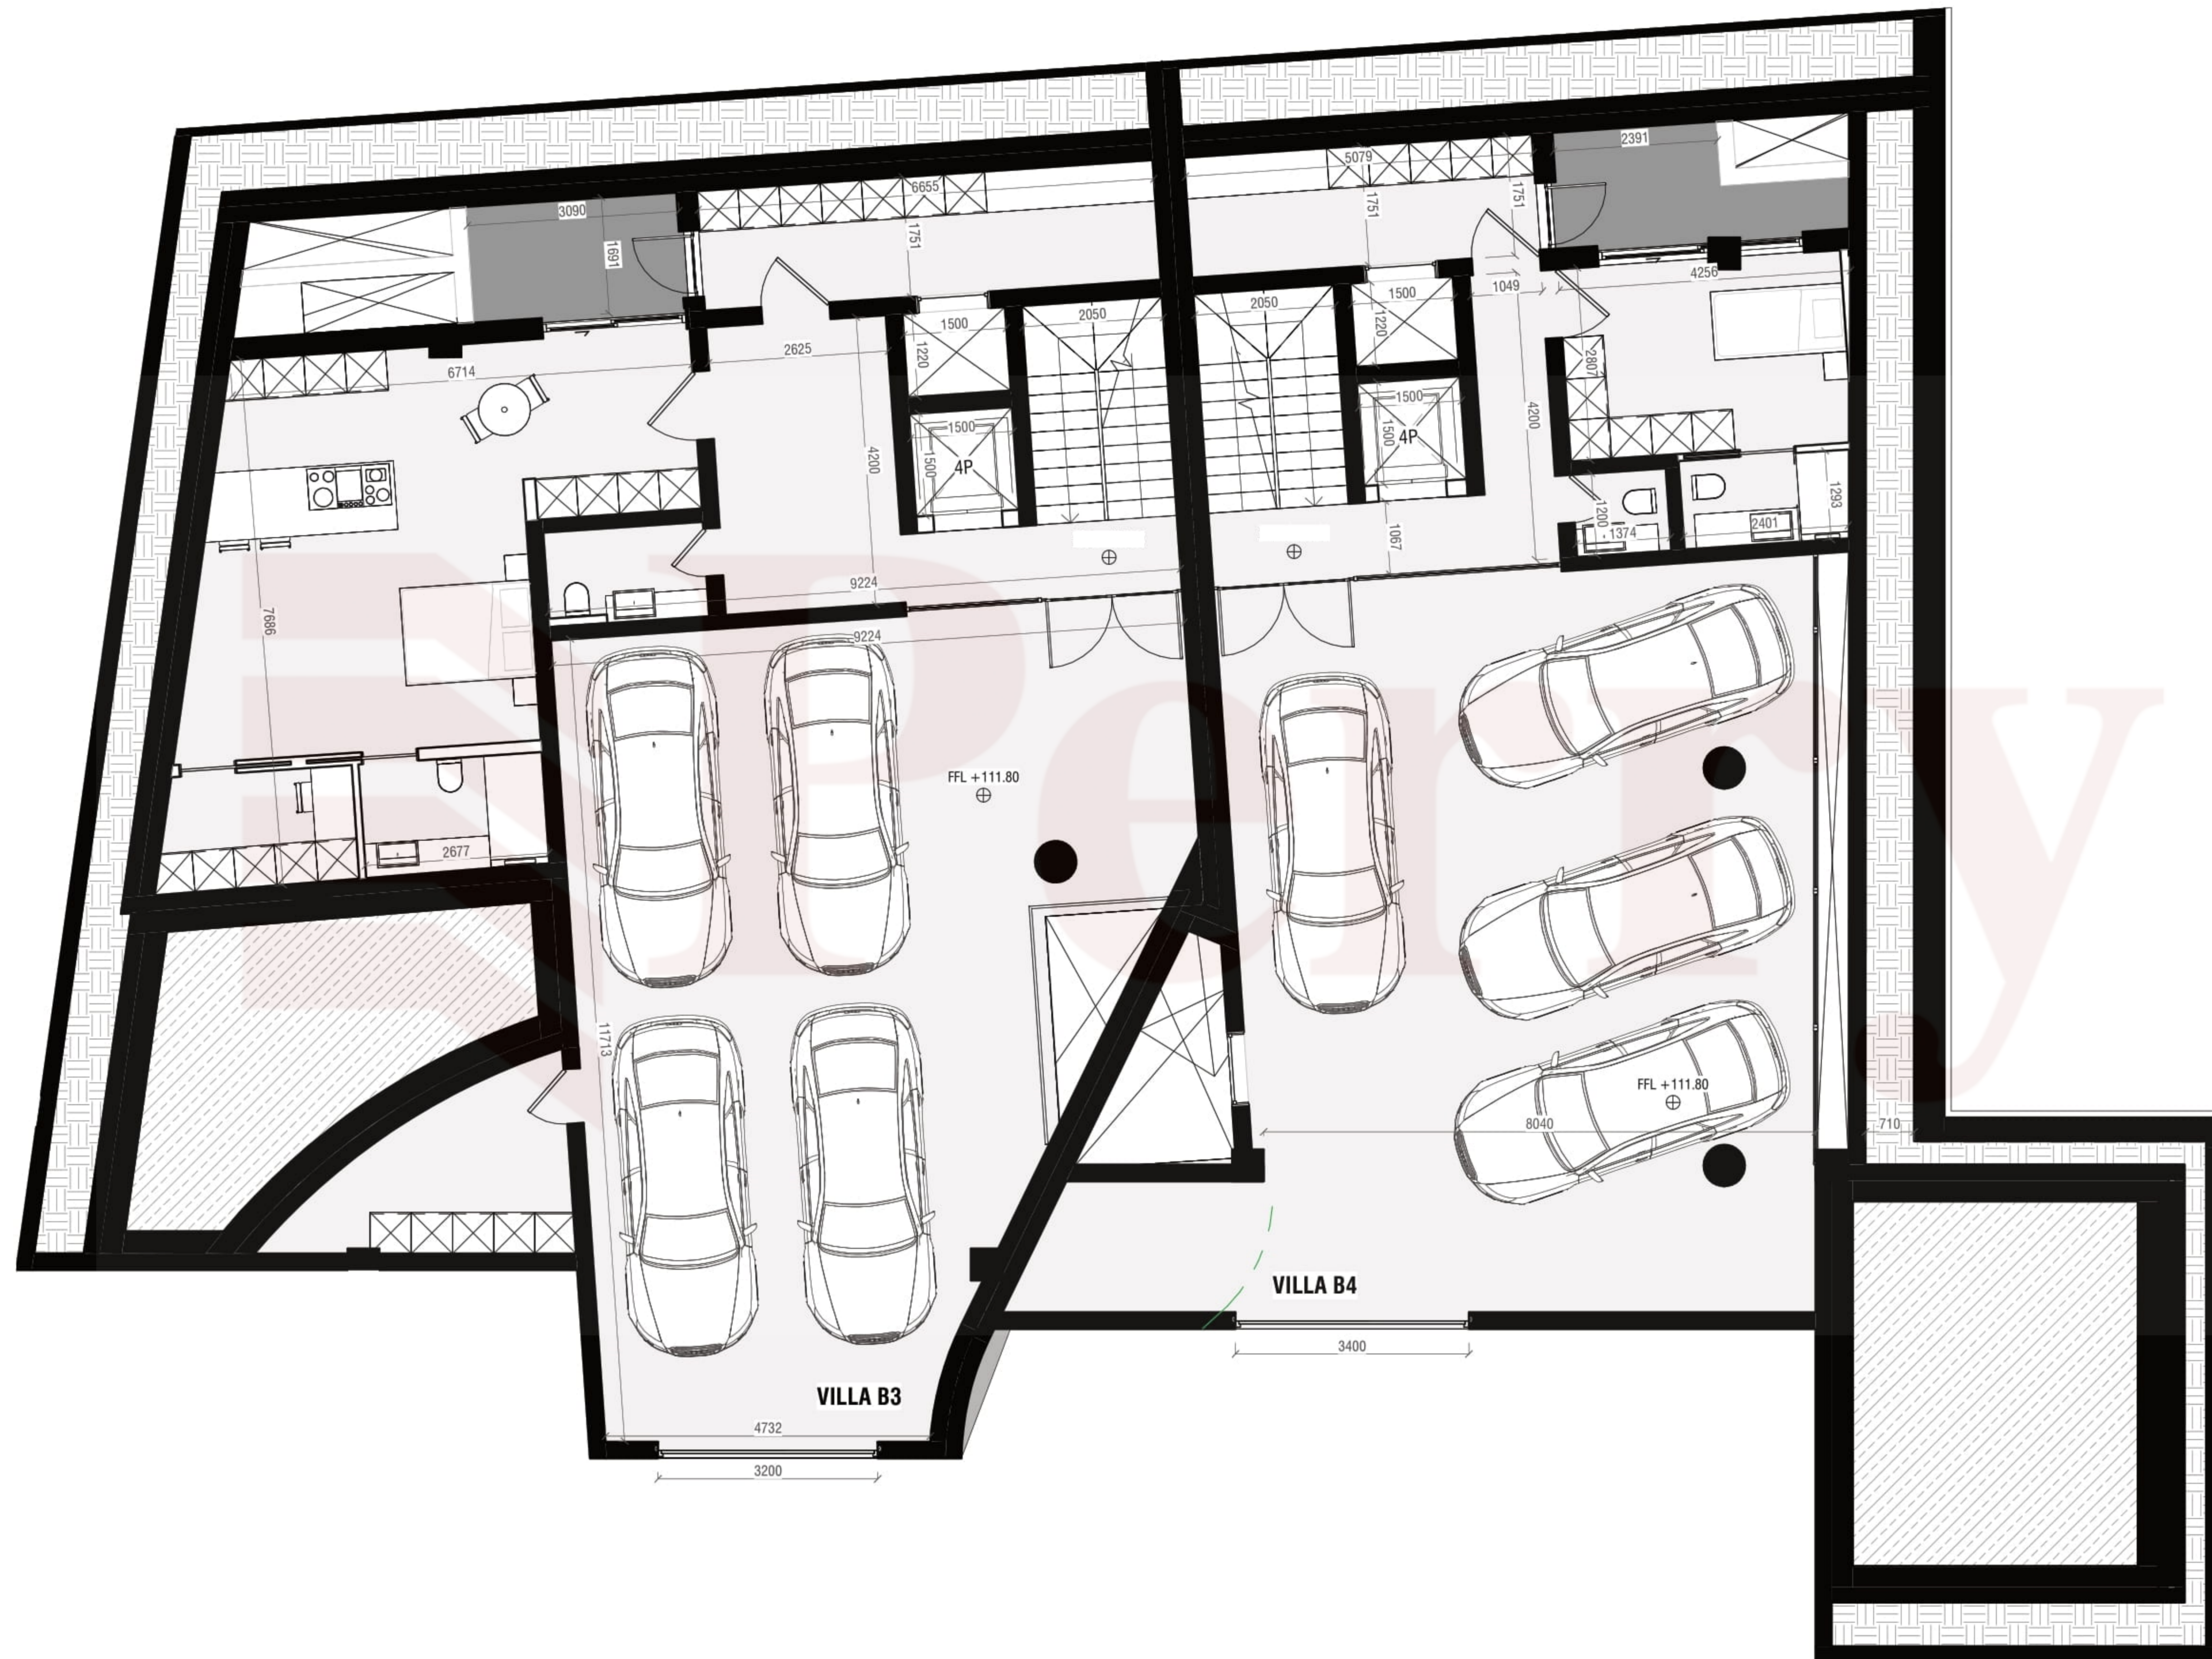

LEVEL -1 - villa 3	
interior	252sqm
exterior	7sqm
LEVEL -1 - villa 4	
interior	214sqm
exterior	7sqm

scale 1:100 on A3

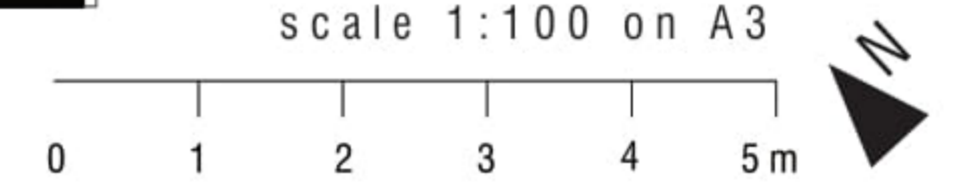




LEVEL -2 - villa 3

interior 379sqm
 exterior 15sqm

LEVEL -2 - villa 4

interior 299sqm
 exterior 10sqm

scale 1:100 on A3

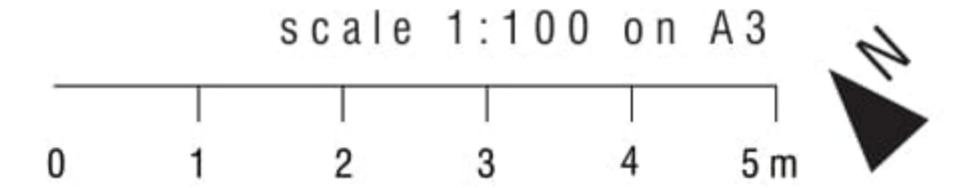



LEVEL 0



LEVEL 0 - villa 3	
interior	94sqm
exterior	156sqm
LEVEL 0 - villa 4	
interior	88sqm
exterior	202sqm

scale 1:100 on A3

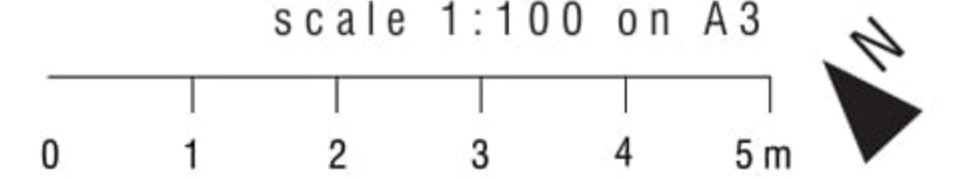

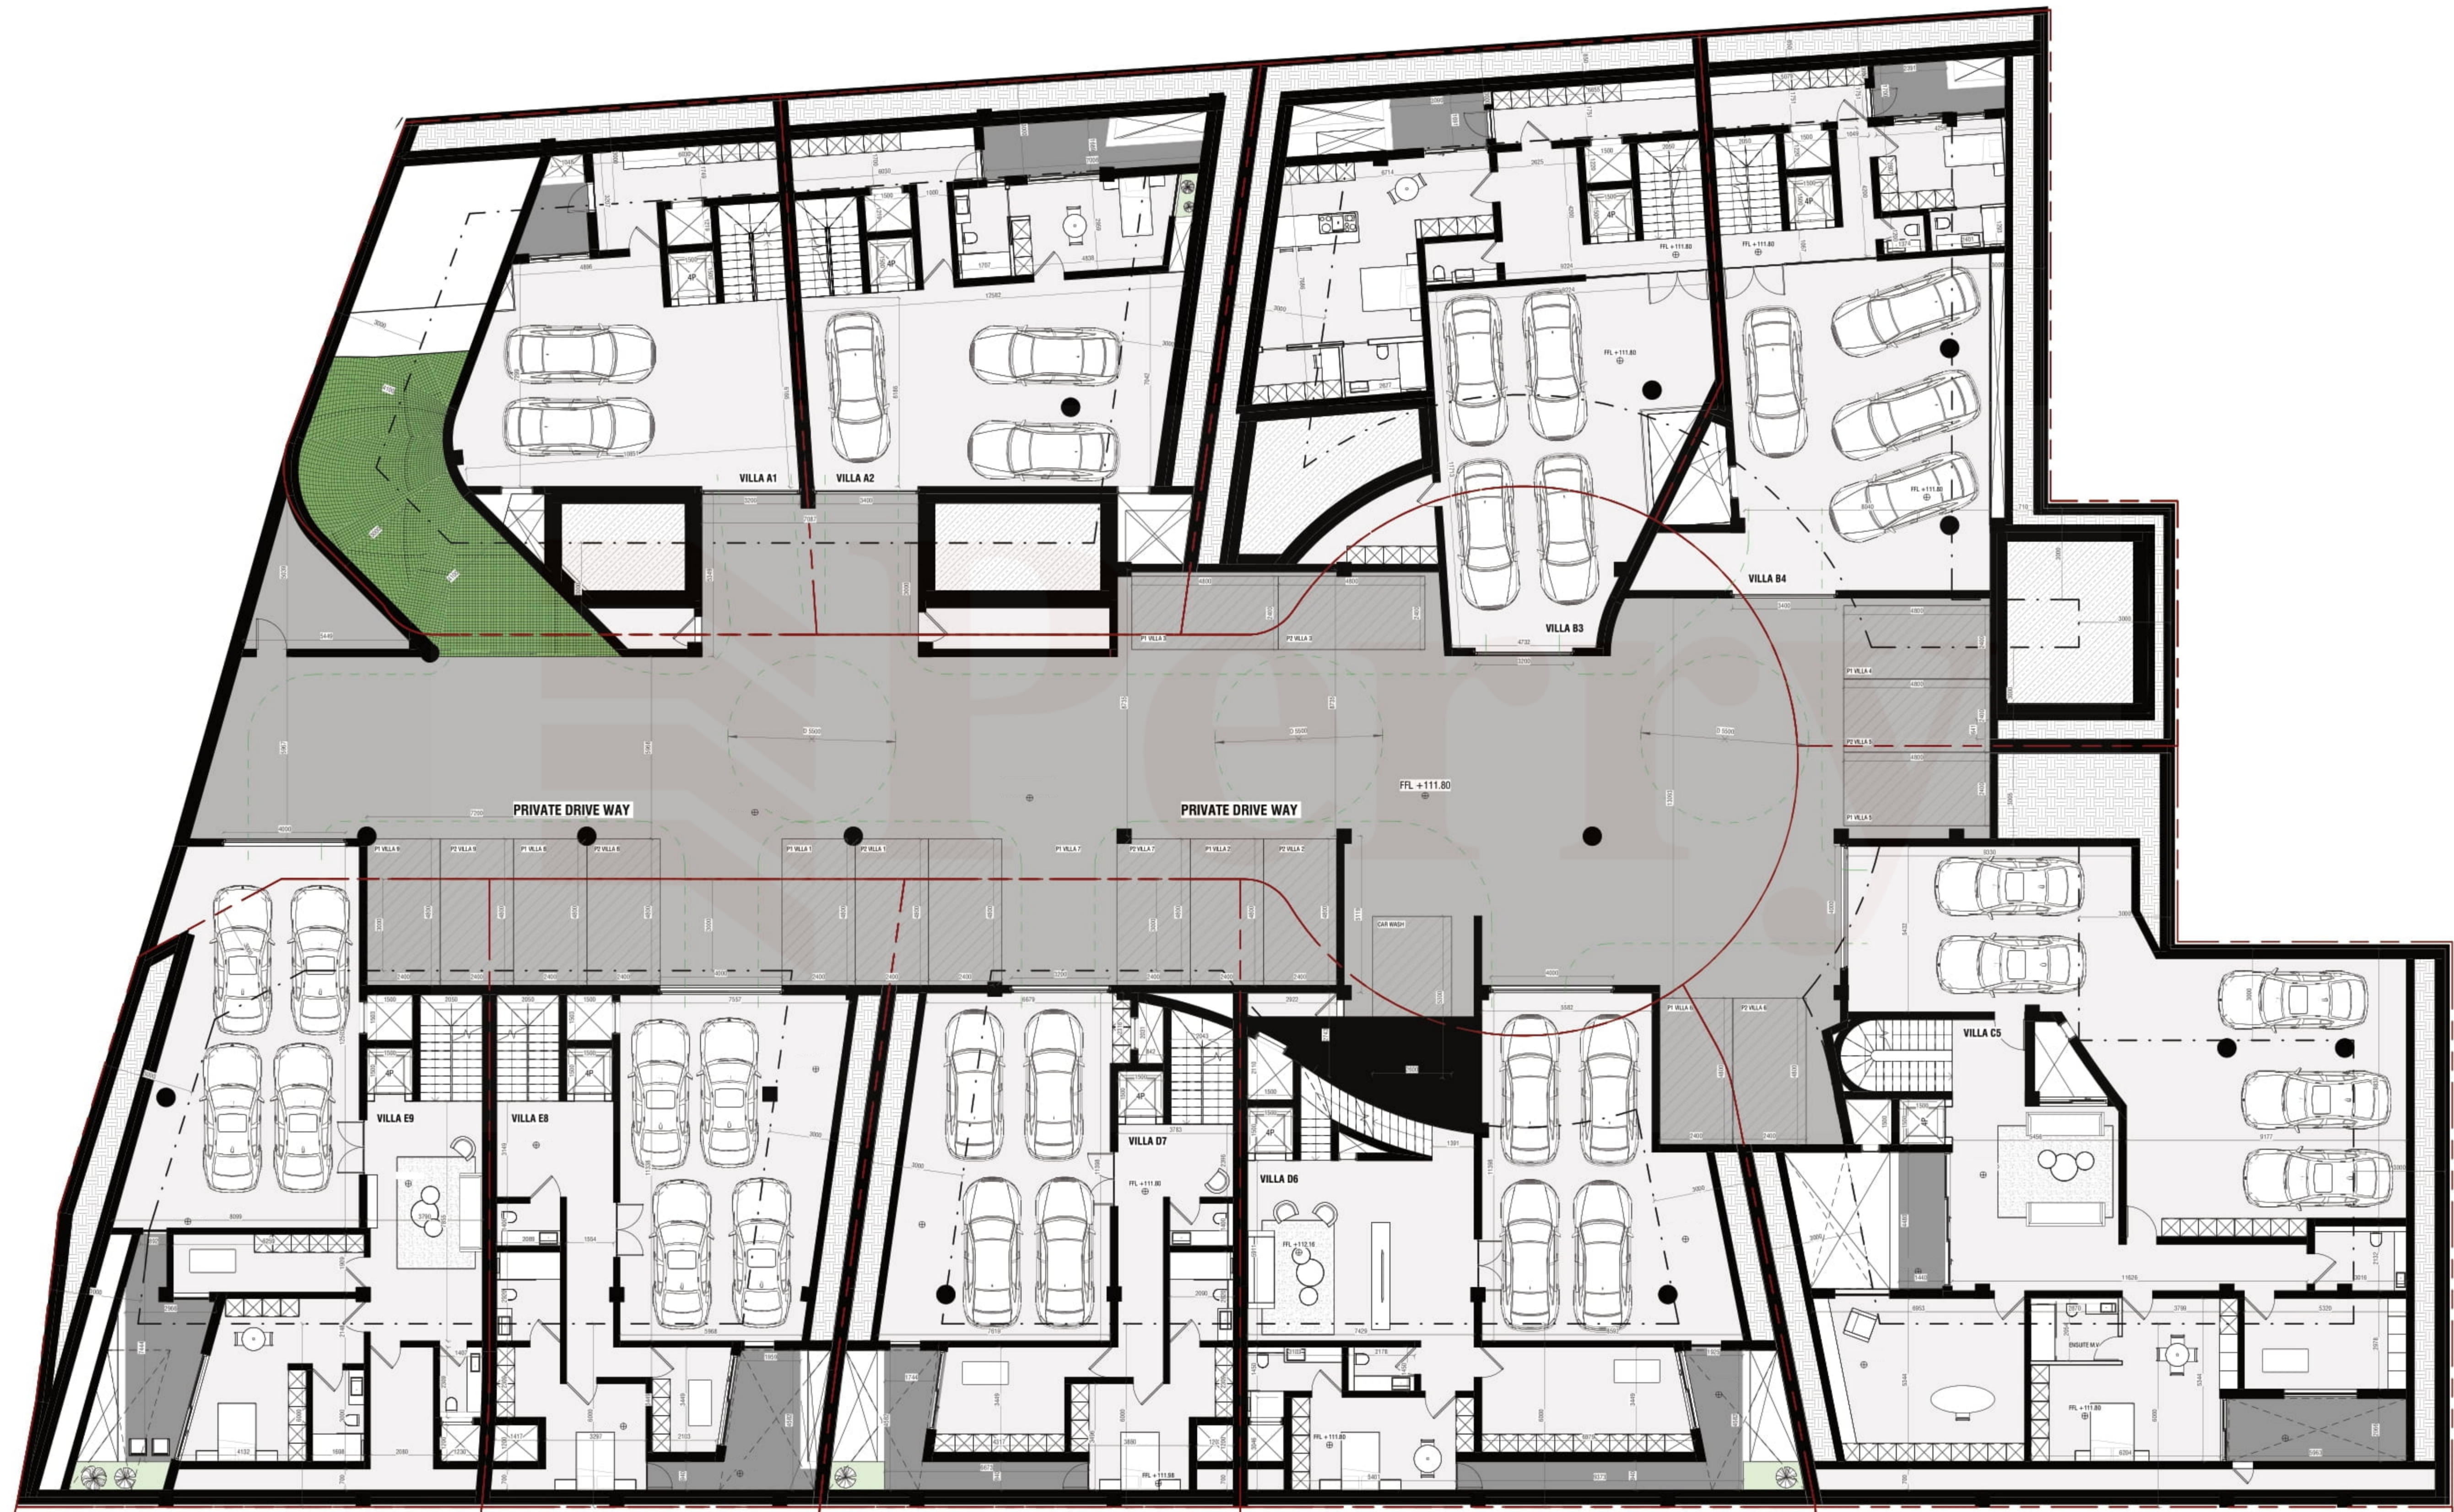

scale 1:100 on A0
0 1 2 3 4 5m

